




FRONT ELEVATION

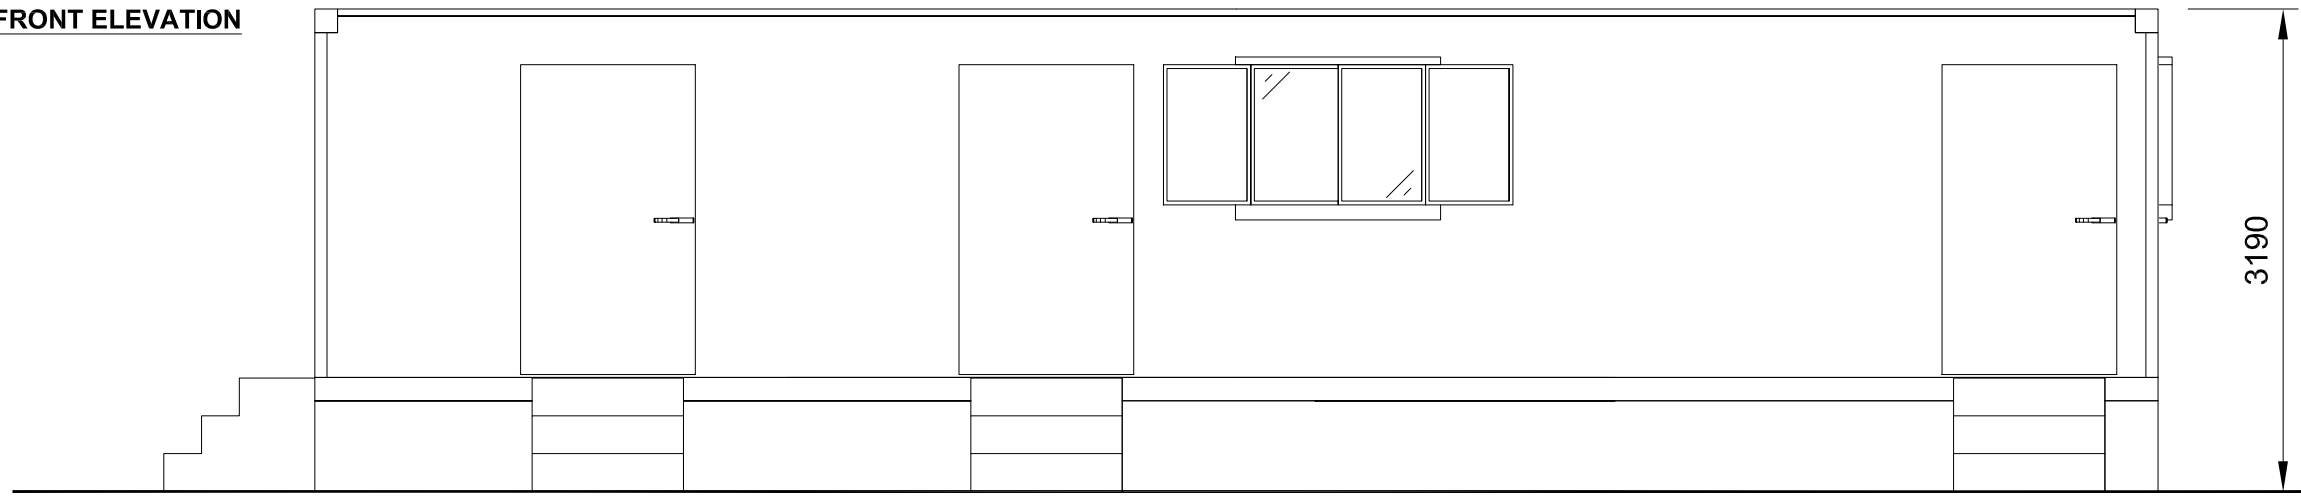


LEFT ELEVATION

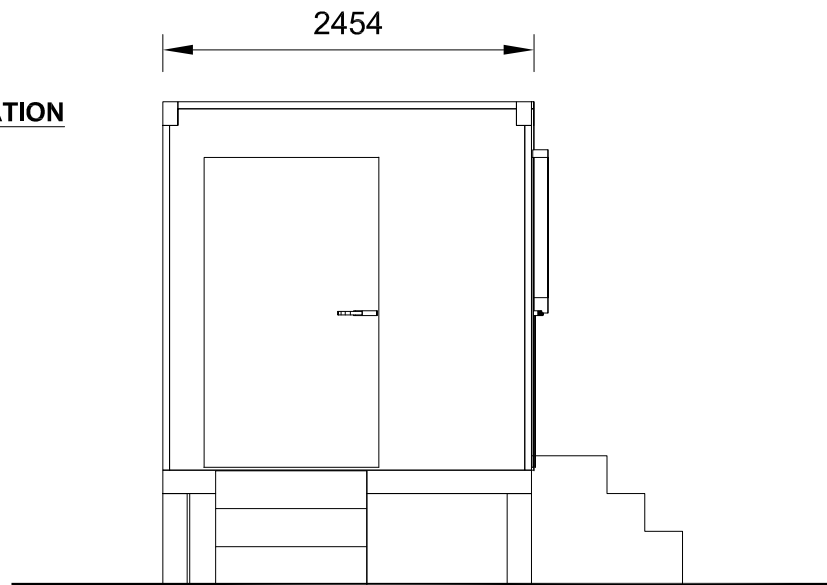

RIGHT ELEVATION

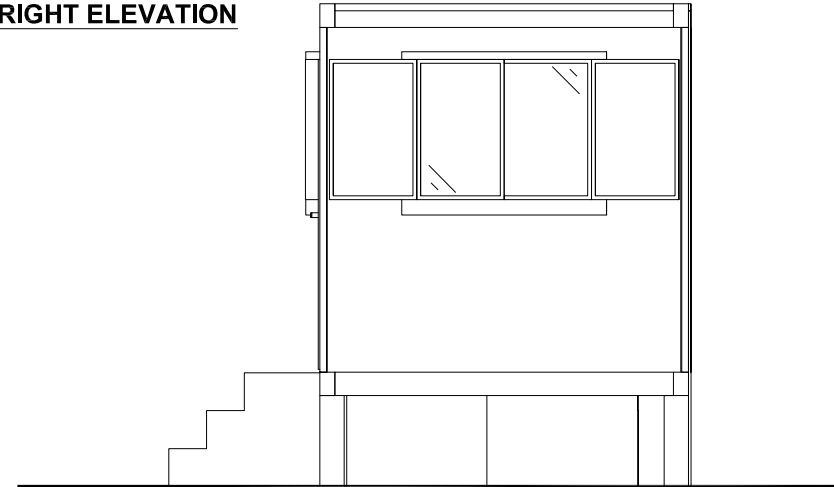

REAR ELEVATION

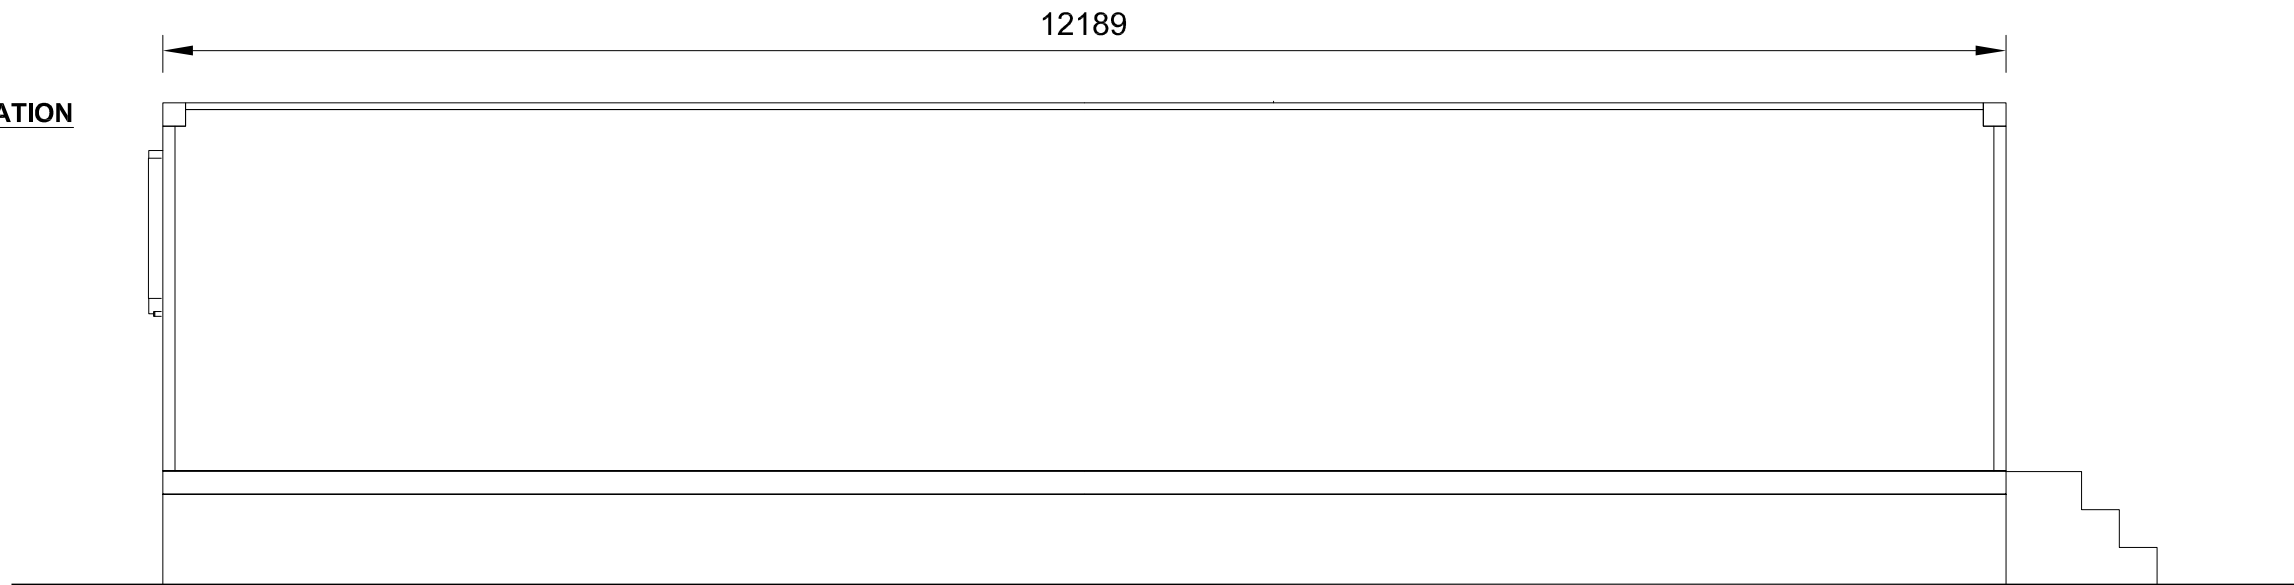

This drawing is the copyright of AXIS P.E.D Limited and may not be loaned, copied or reproduced in any way - or used for any offer, quote, tender or construction purposes without written consent of the company to do so

Follow any figured dimensions - do not scale for construction purposes. IF IN DOUBT ASK.

• Revision History • Date

Revision History	Date

Chester Office Well House Square Epton Chester CH4 0DH	South Manchester Office Canalide House 76 Water Lane Winslow M30 6BB	
HARBOUR ENERGY		
project: LEGACY		
drawing title: SITE OFFICE		
date: February 2020	drawn by: SM	checked: FR
drawing number: 2658-01-008	status: ..	
scale(s): 1:50@A3	rev:	
planning environment design		