



Second Floor, +12.50m (+19.68m AOD)

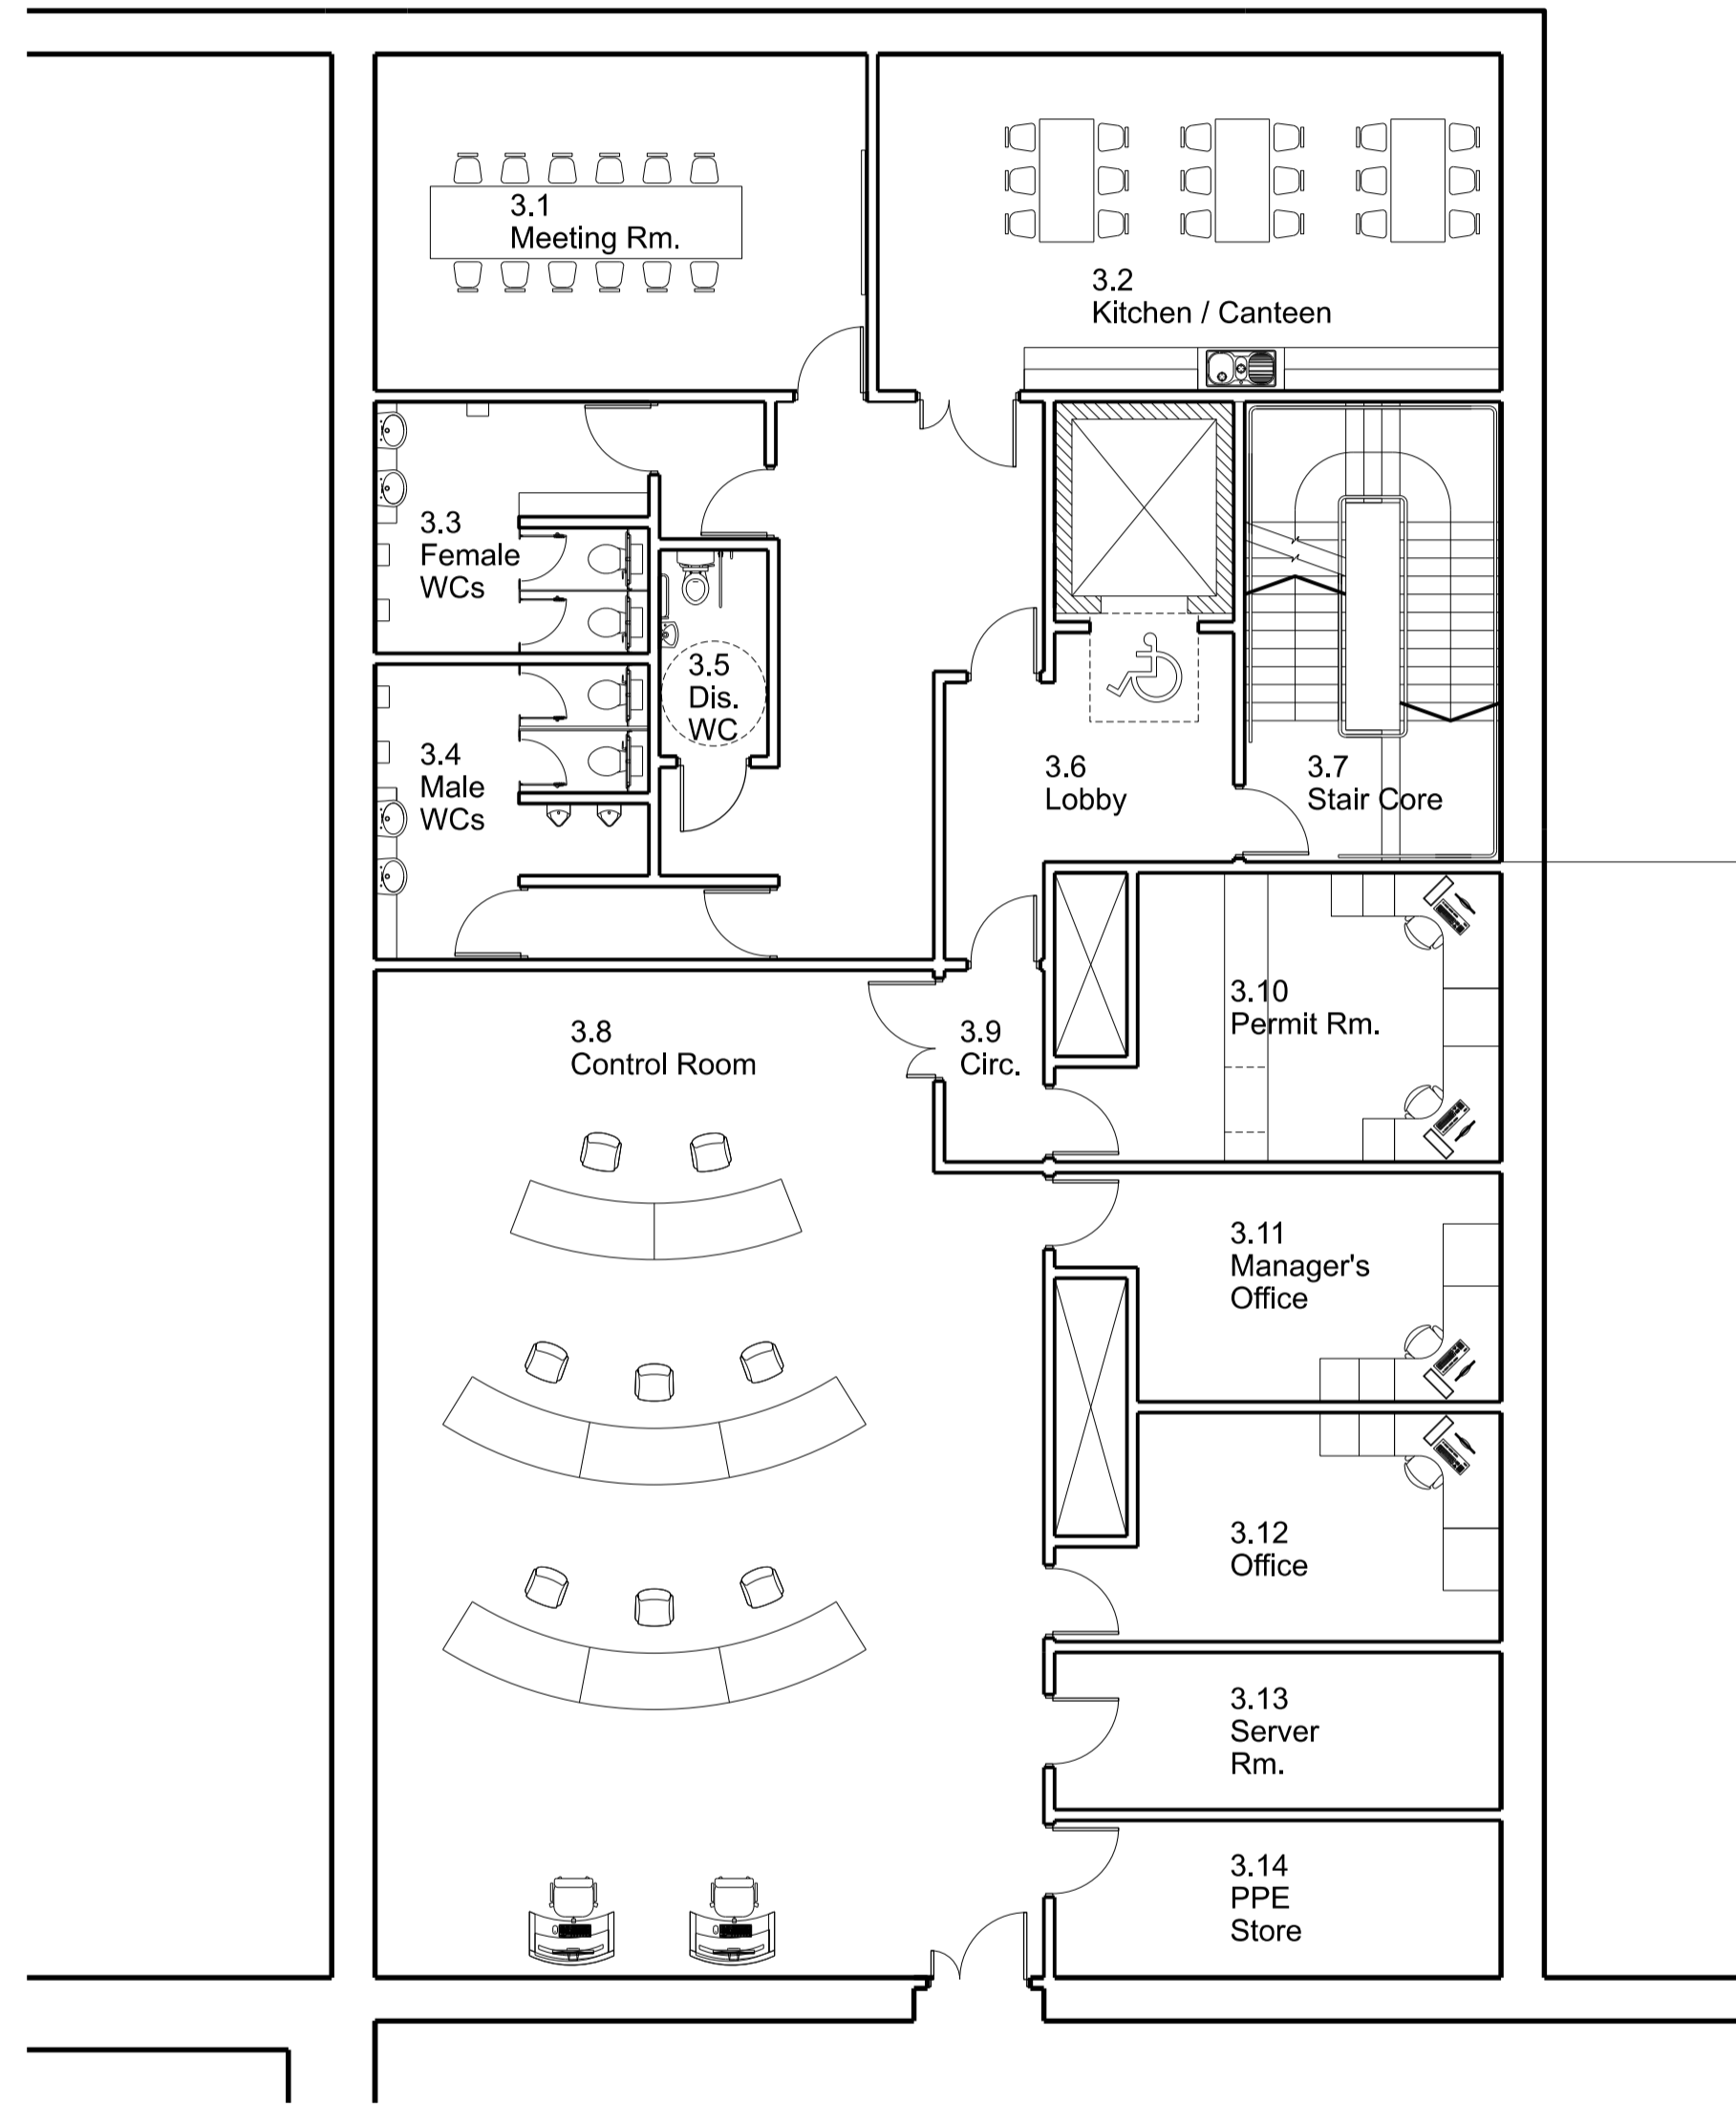

Third Floor, +17.50m (+24.68m AOD)

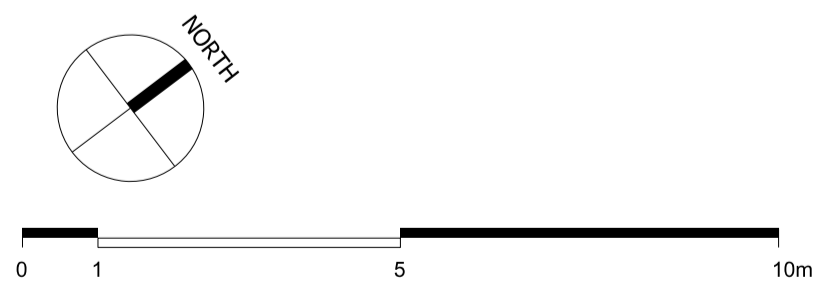

- NOTE
- THIS DRAWING IS COPYRIGHT GSDA LTD.
 - THE CONTRACTOR MUST NOT SCALE FROM THE DRAWING ALL DIMENSIONS TO BE TAKEN FROM DIMENSION STRINGS.
 - WHERE ANY DISCREPANCIES ARE FOUND BETWEEN DIMENSIONS THESE MUST BE BROUGHT TO THE ATTENTION OF THE ARCHITECTS FOR RESOLUTION.
 - WHERE DISCREPANCIES EXIST BETWEEN REFERENCE OR ASSEMBLY DRAWINGS & DETAIL DRAWINGS, THE LATTER TAKE PREFERENCE.

PROJECT		MÔR HAFREN ERF			
DRAWING		Admin and Amenity Block, Second and Third Floor Plans			
FOR PLANNING		-	20/08/24	Issued for planning	
1:100@A1	20/08/24				
SCALE	DATE				
1383 PL121	-				
DWG. NO.	REVISION				

GSDA
GARRY STEWART DESIGN ASSOCIATES
Highlands House, Office 300A, 165 The Broadway, Wimbledon, London, SW19 1NE
T. 020 8544 8085