




VIEW FROM ARROW A

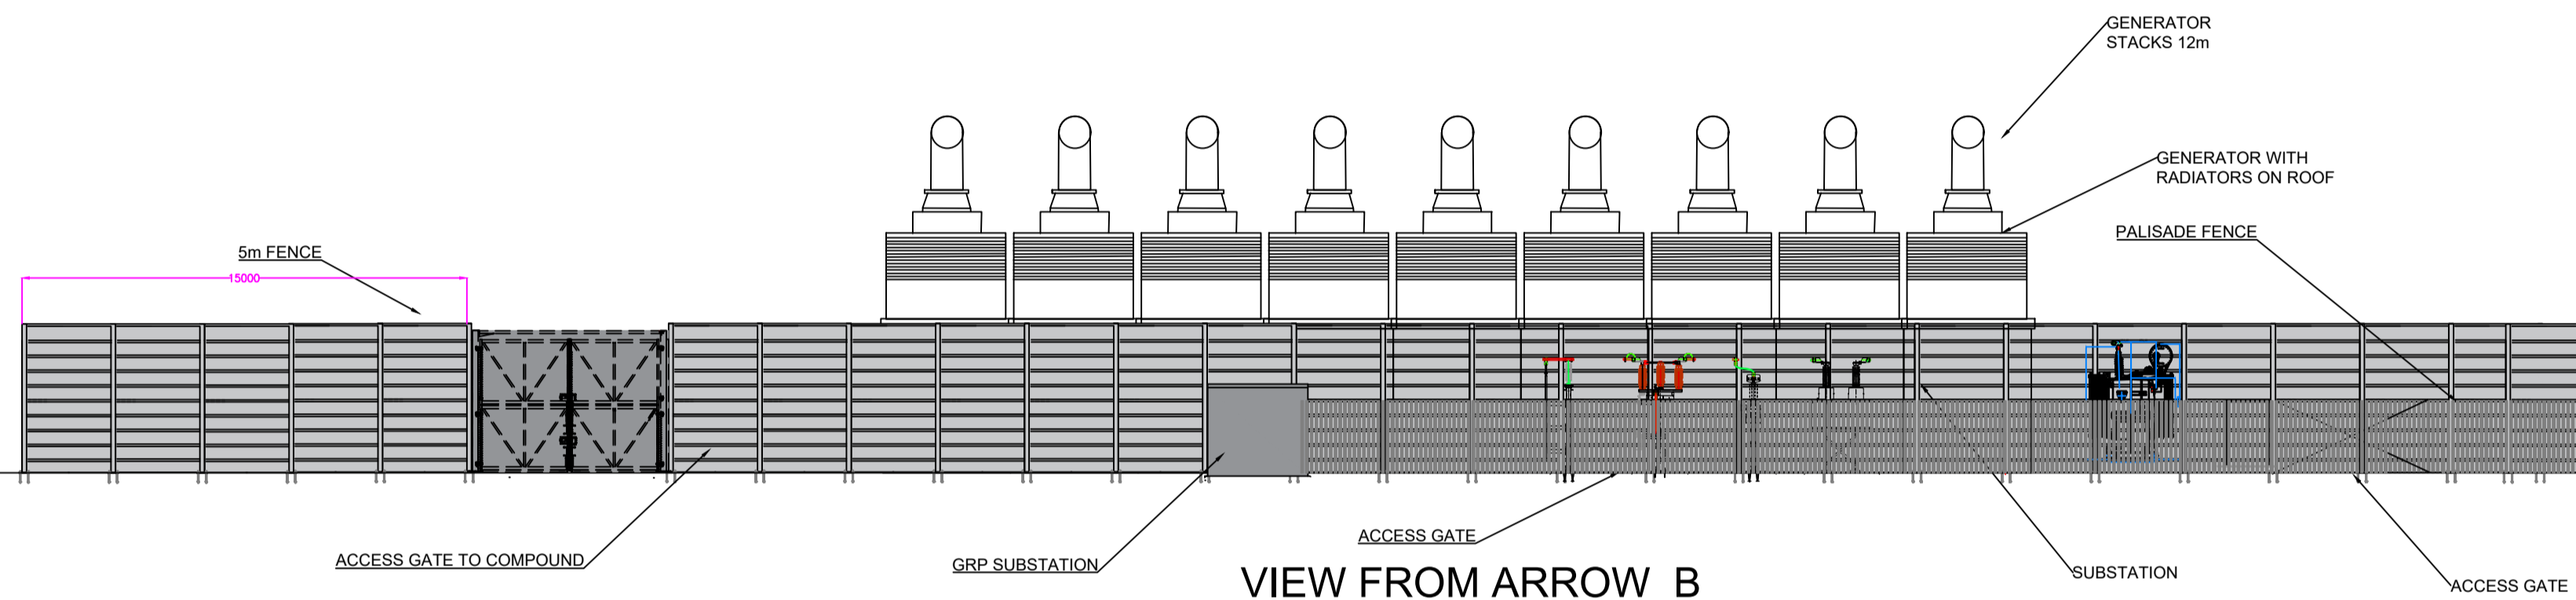

VIEW FROM ARROW B

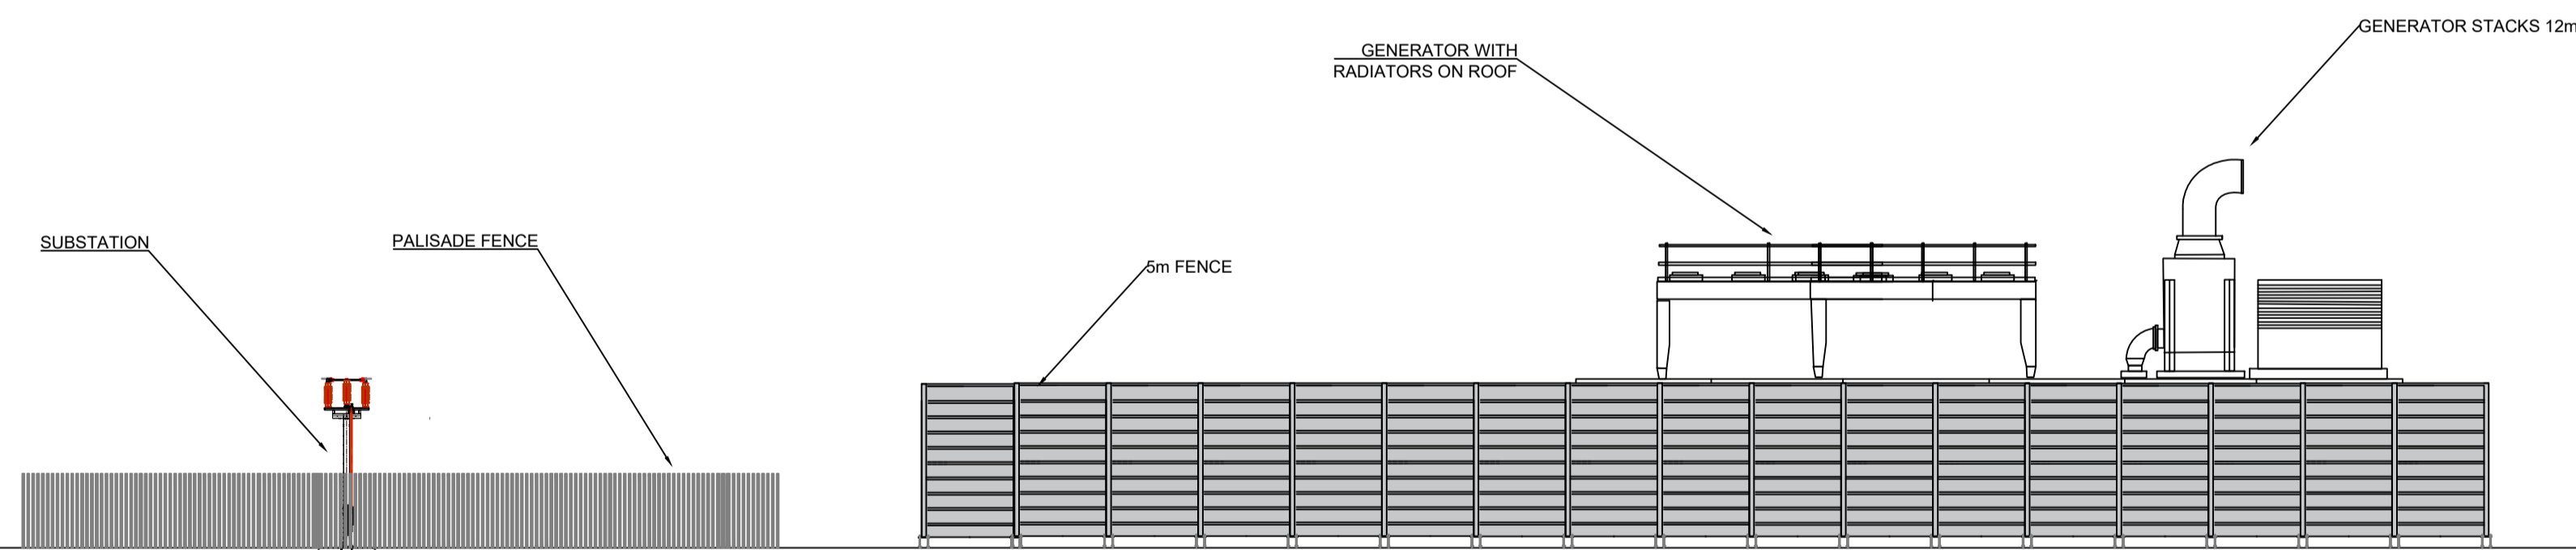

VIEW FROM ARROW C

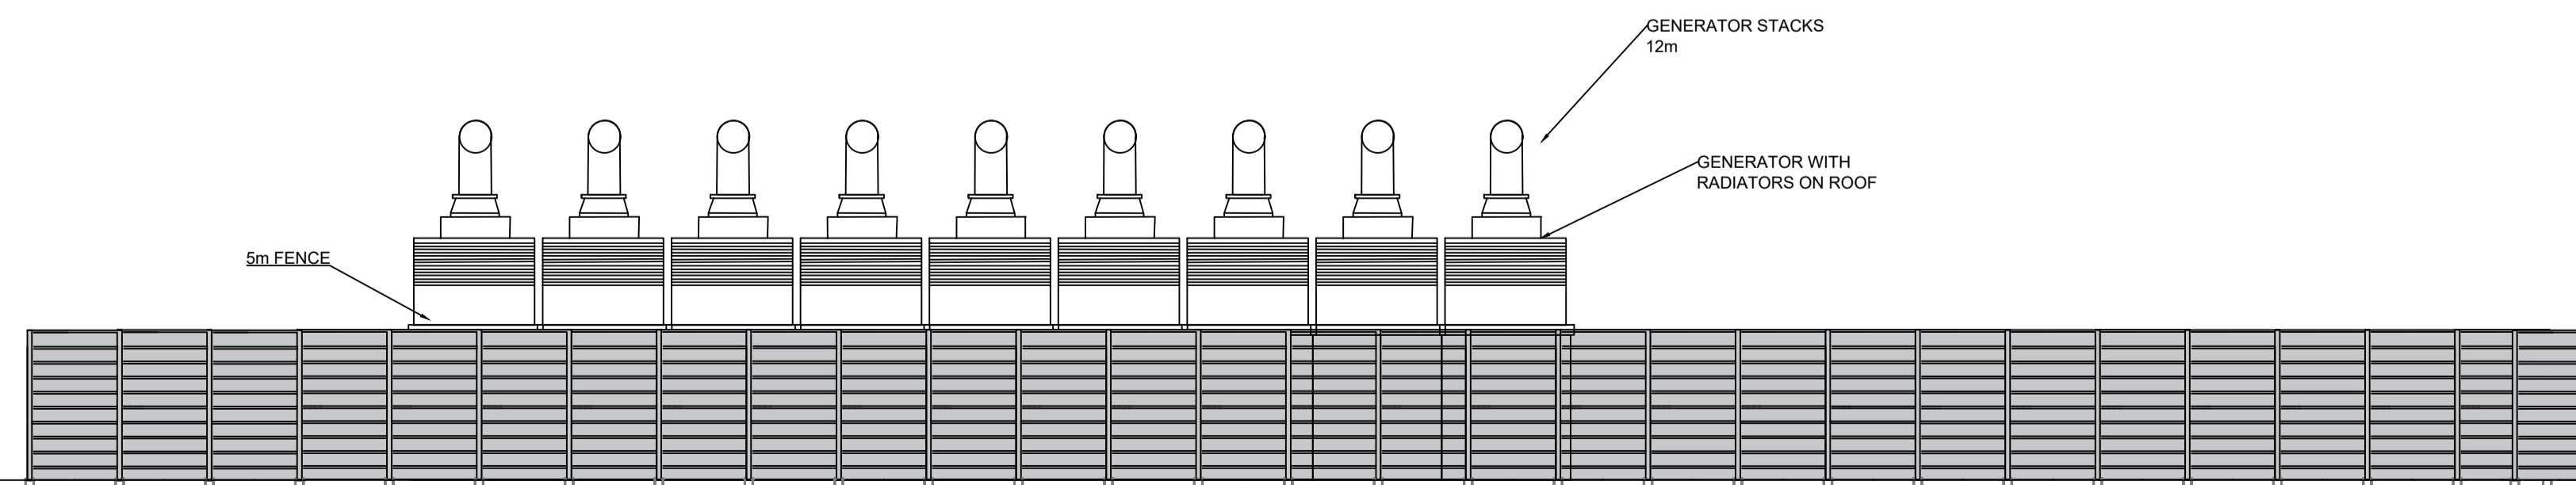

VIEW FROM ARROW D

No	INFORMATION	By	Date	Chkd
F	EXTRA ELEVATIONS UPDATED	MM	19/07/19	GJ
E	FENCING DISCRPTION UPDATED & ELEVATION ADDED	MM	22/05/19	GJ
D	REDUCED TO 9 CONTAINERS	MM	29/04/19	GJ
C	UPDATED TO J616	MM	29/04/19	GJ
B	GAS KIOSK LOCATION UPDATED	MM	26/03/19	GJ
A	FIRST ISSUE	MM	10/01/18	GJ

REVISIONS

PROJECT NUMBER		JRW - PENCOED	
TITLE		SITE LAYOUT	
CLIENT:		JRW	
LOCATION:		Felindre Rd Pencoed, Bridgend, CF35 5PB	
CAD REFERENCE:		JRW-PENCOED-D-101	
SCALE:	1:200 @ A1	SHEET:	2 OF 2
DRAWN BY:	MM	DATE:	10/01/19
CHECKED BY:	GJ	DATE:	10/01/19

AVON UTILITIES & GENERATION LIMITED  
UNIT 2 BIRD INDUSTRIAL PARK  
STATION ROAD  
STRATFORD-UPON-AVON  
CV37 8RP

