



SCALE: 1:500 @A3

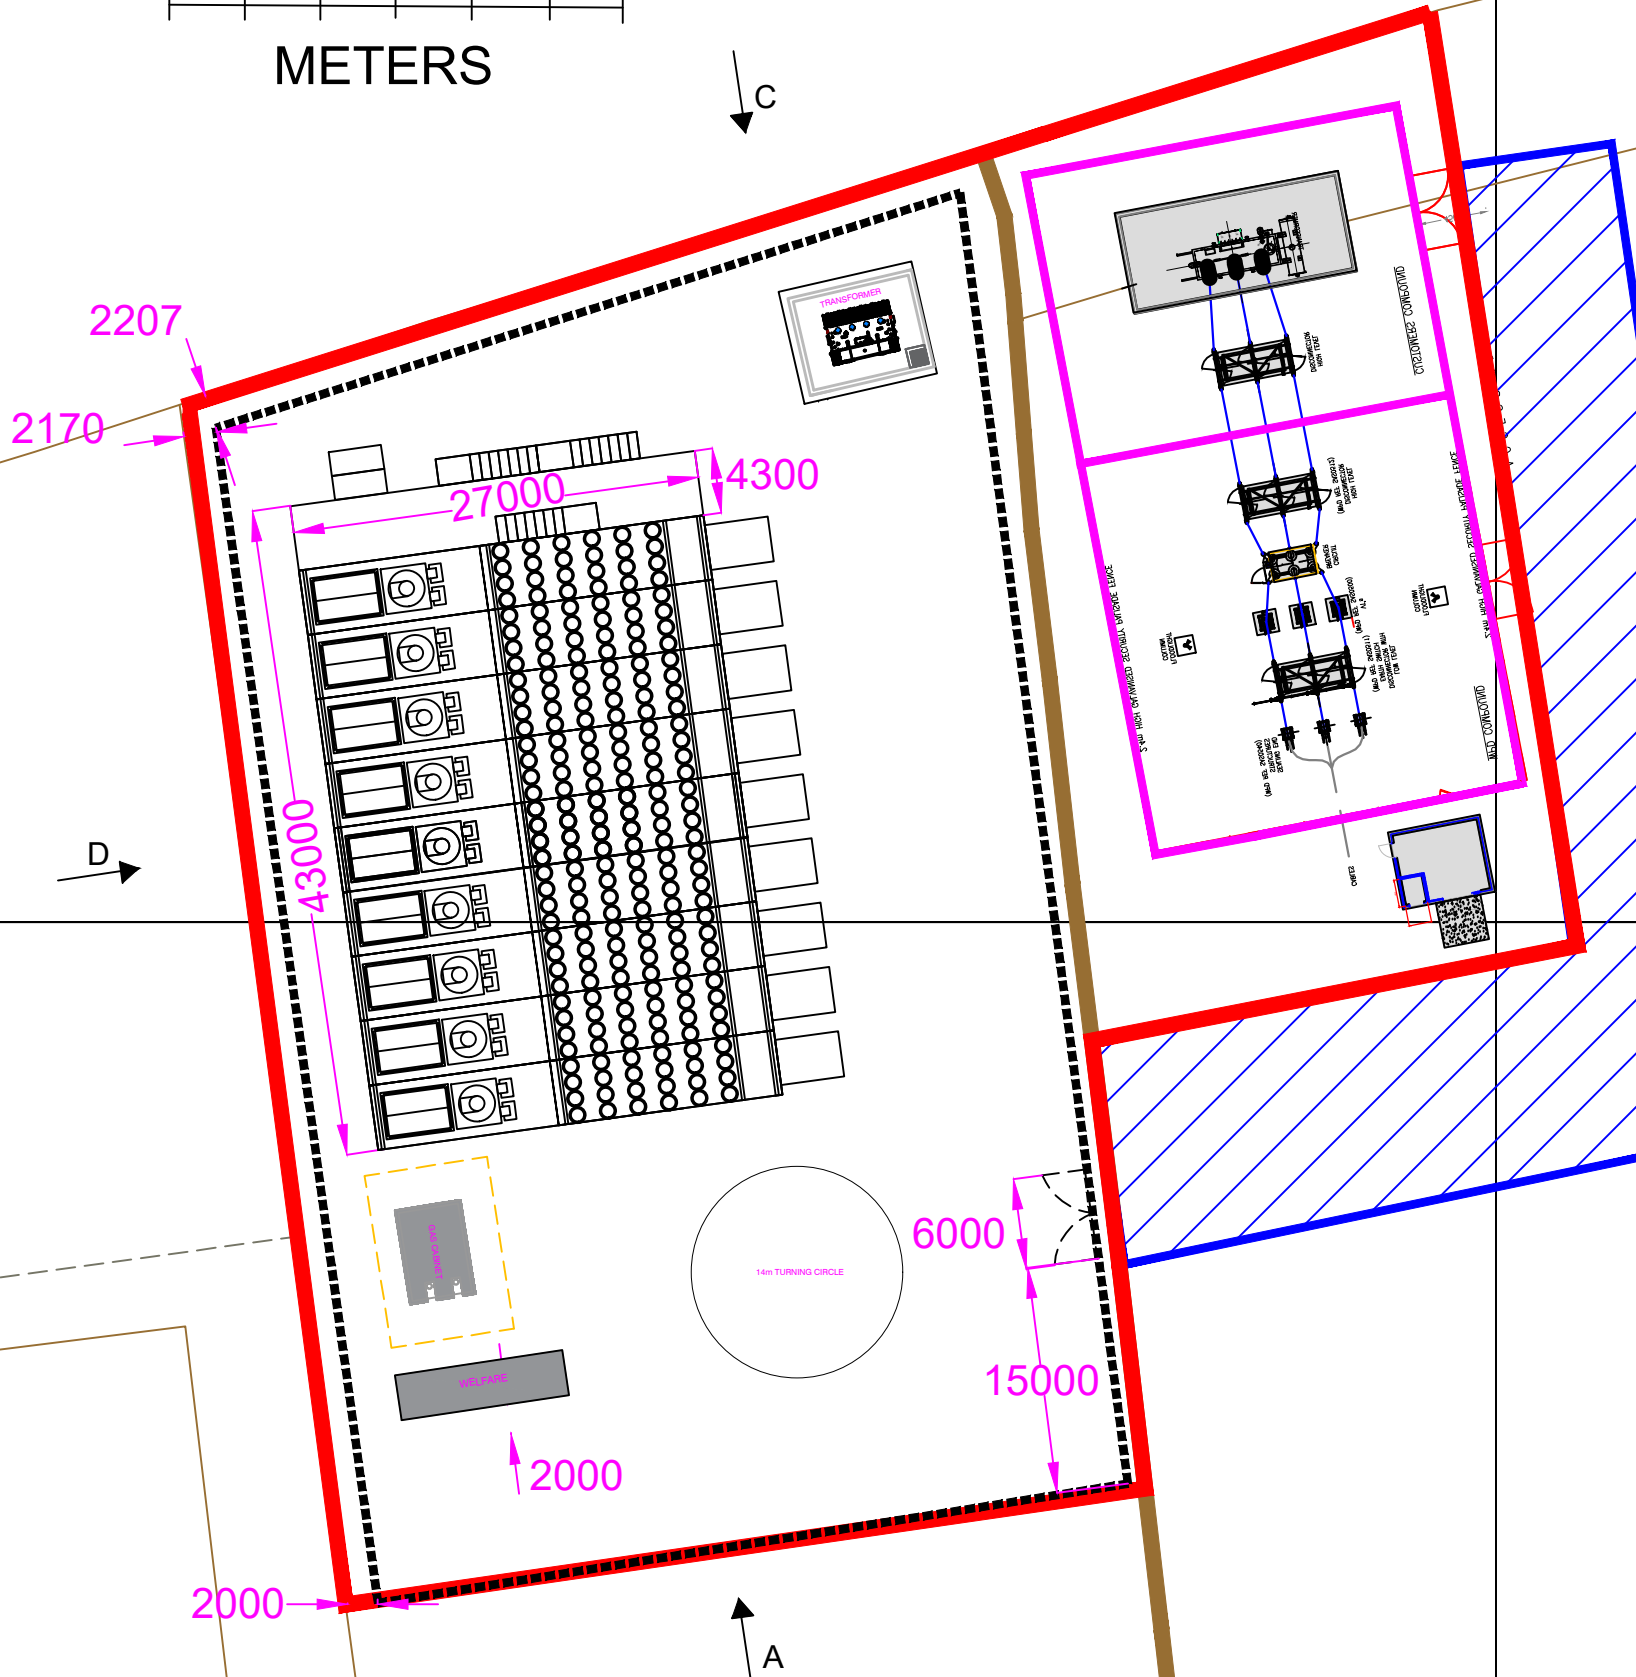


LEGEND

- SITE BOUNDARY
- ▨ SITE ACCESS
- - - FENCE
- PALISADE FENCE
- PLINTHS

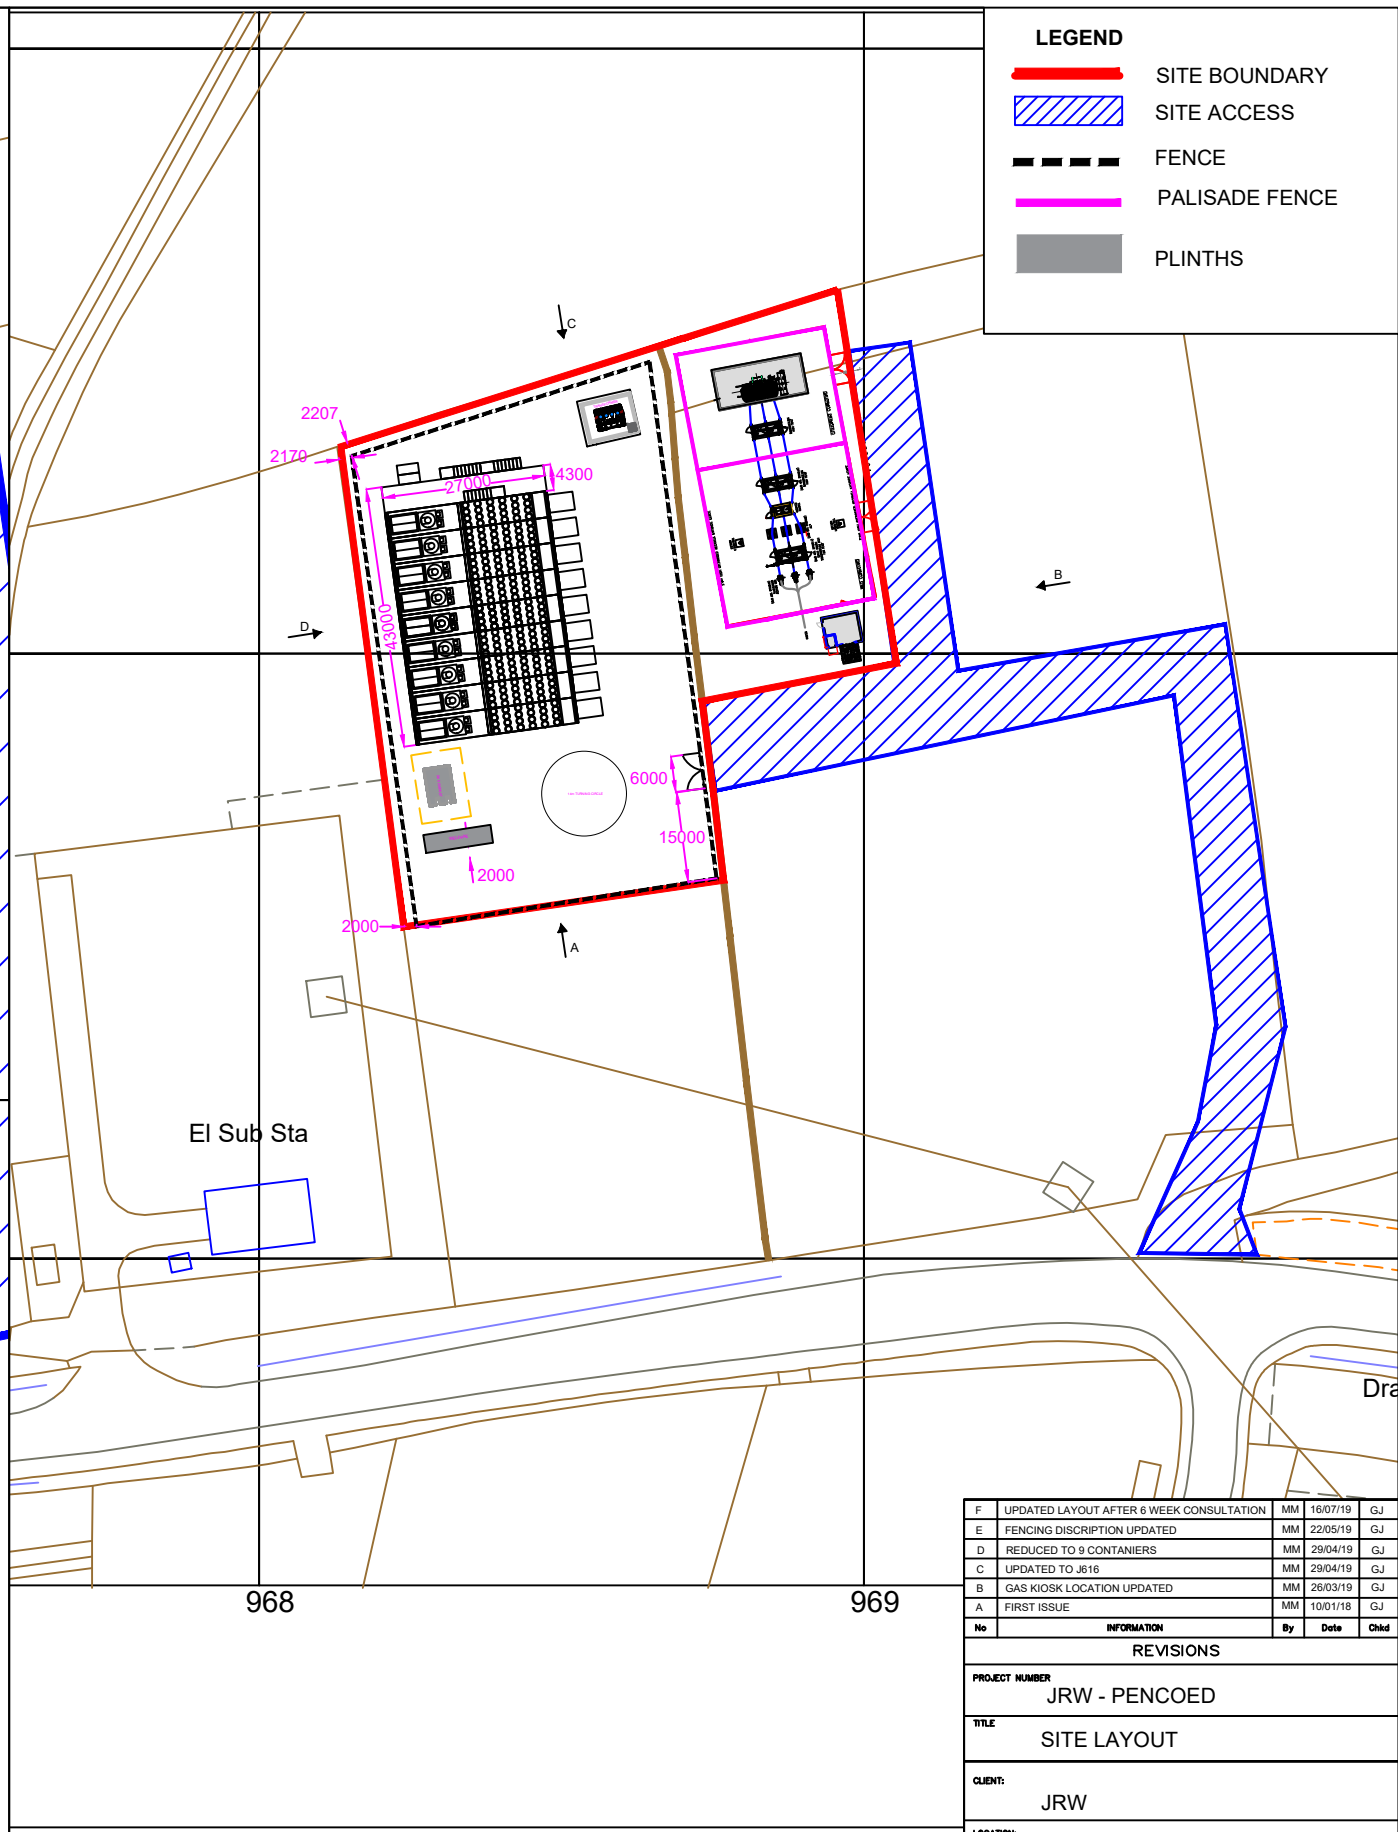

SCALE: 1:1250 @A3

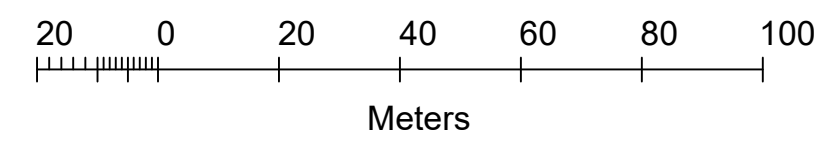

No	INFORMATION	By	Date	Chkd
F	UPDATED LAYOUT AFTER 8 WEEK CONSULTATION	MM	16/07/19	GJ
E	FENCING DISCRPTION UPDATED	MM	22/05/19	GJ
D	REDUCED TO 9 CONTAINERS	MM	29/04/19	GJ
C	UPDATED TO J616	MM	29/04/19	GJ
B	GAS KIOSK LOCATION UPDATED	MM	26/03/19	GJ
A	FIRST ISSUE	MM	10/01/18	GJ

REVISIONS	
PROJECT NUMBER JRW - PENCOED	
TITLE SITE LAYOUT	
CLIENT JRW	
LOCATION Felindre Rd Pencoed, Bridgend, CF35 5PB	
CAD REFERENCE: JRW-PENCOED-D-101	
SCALE: VARIOUS @ A3	SHEET: 1 OF 2
DRAWN BY: MM	DATE: 10/01/19
CHECKED BY: GJ	DATE: 10/01/19
<small>AVON UTILITIES & GENERATION LIMITED UNIT 2 BIRD INDUSTRIAL PARK STATION ROAD STRATFORD-UPON-AVON CV37 8RP</small>	

