
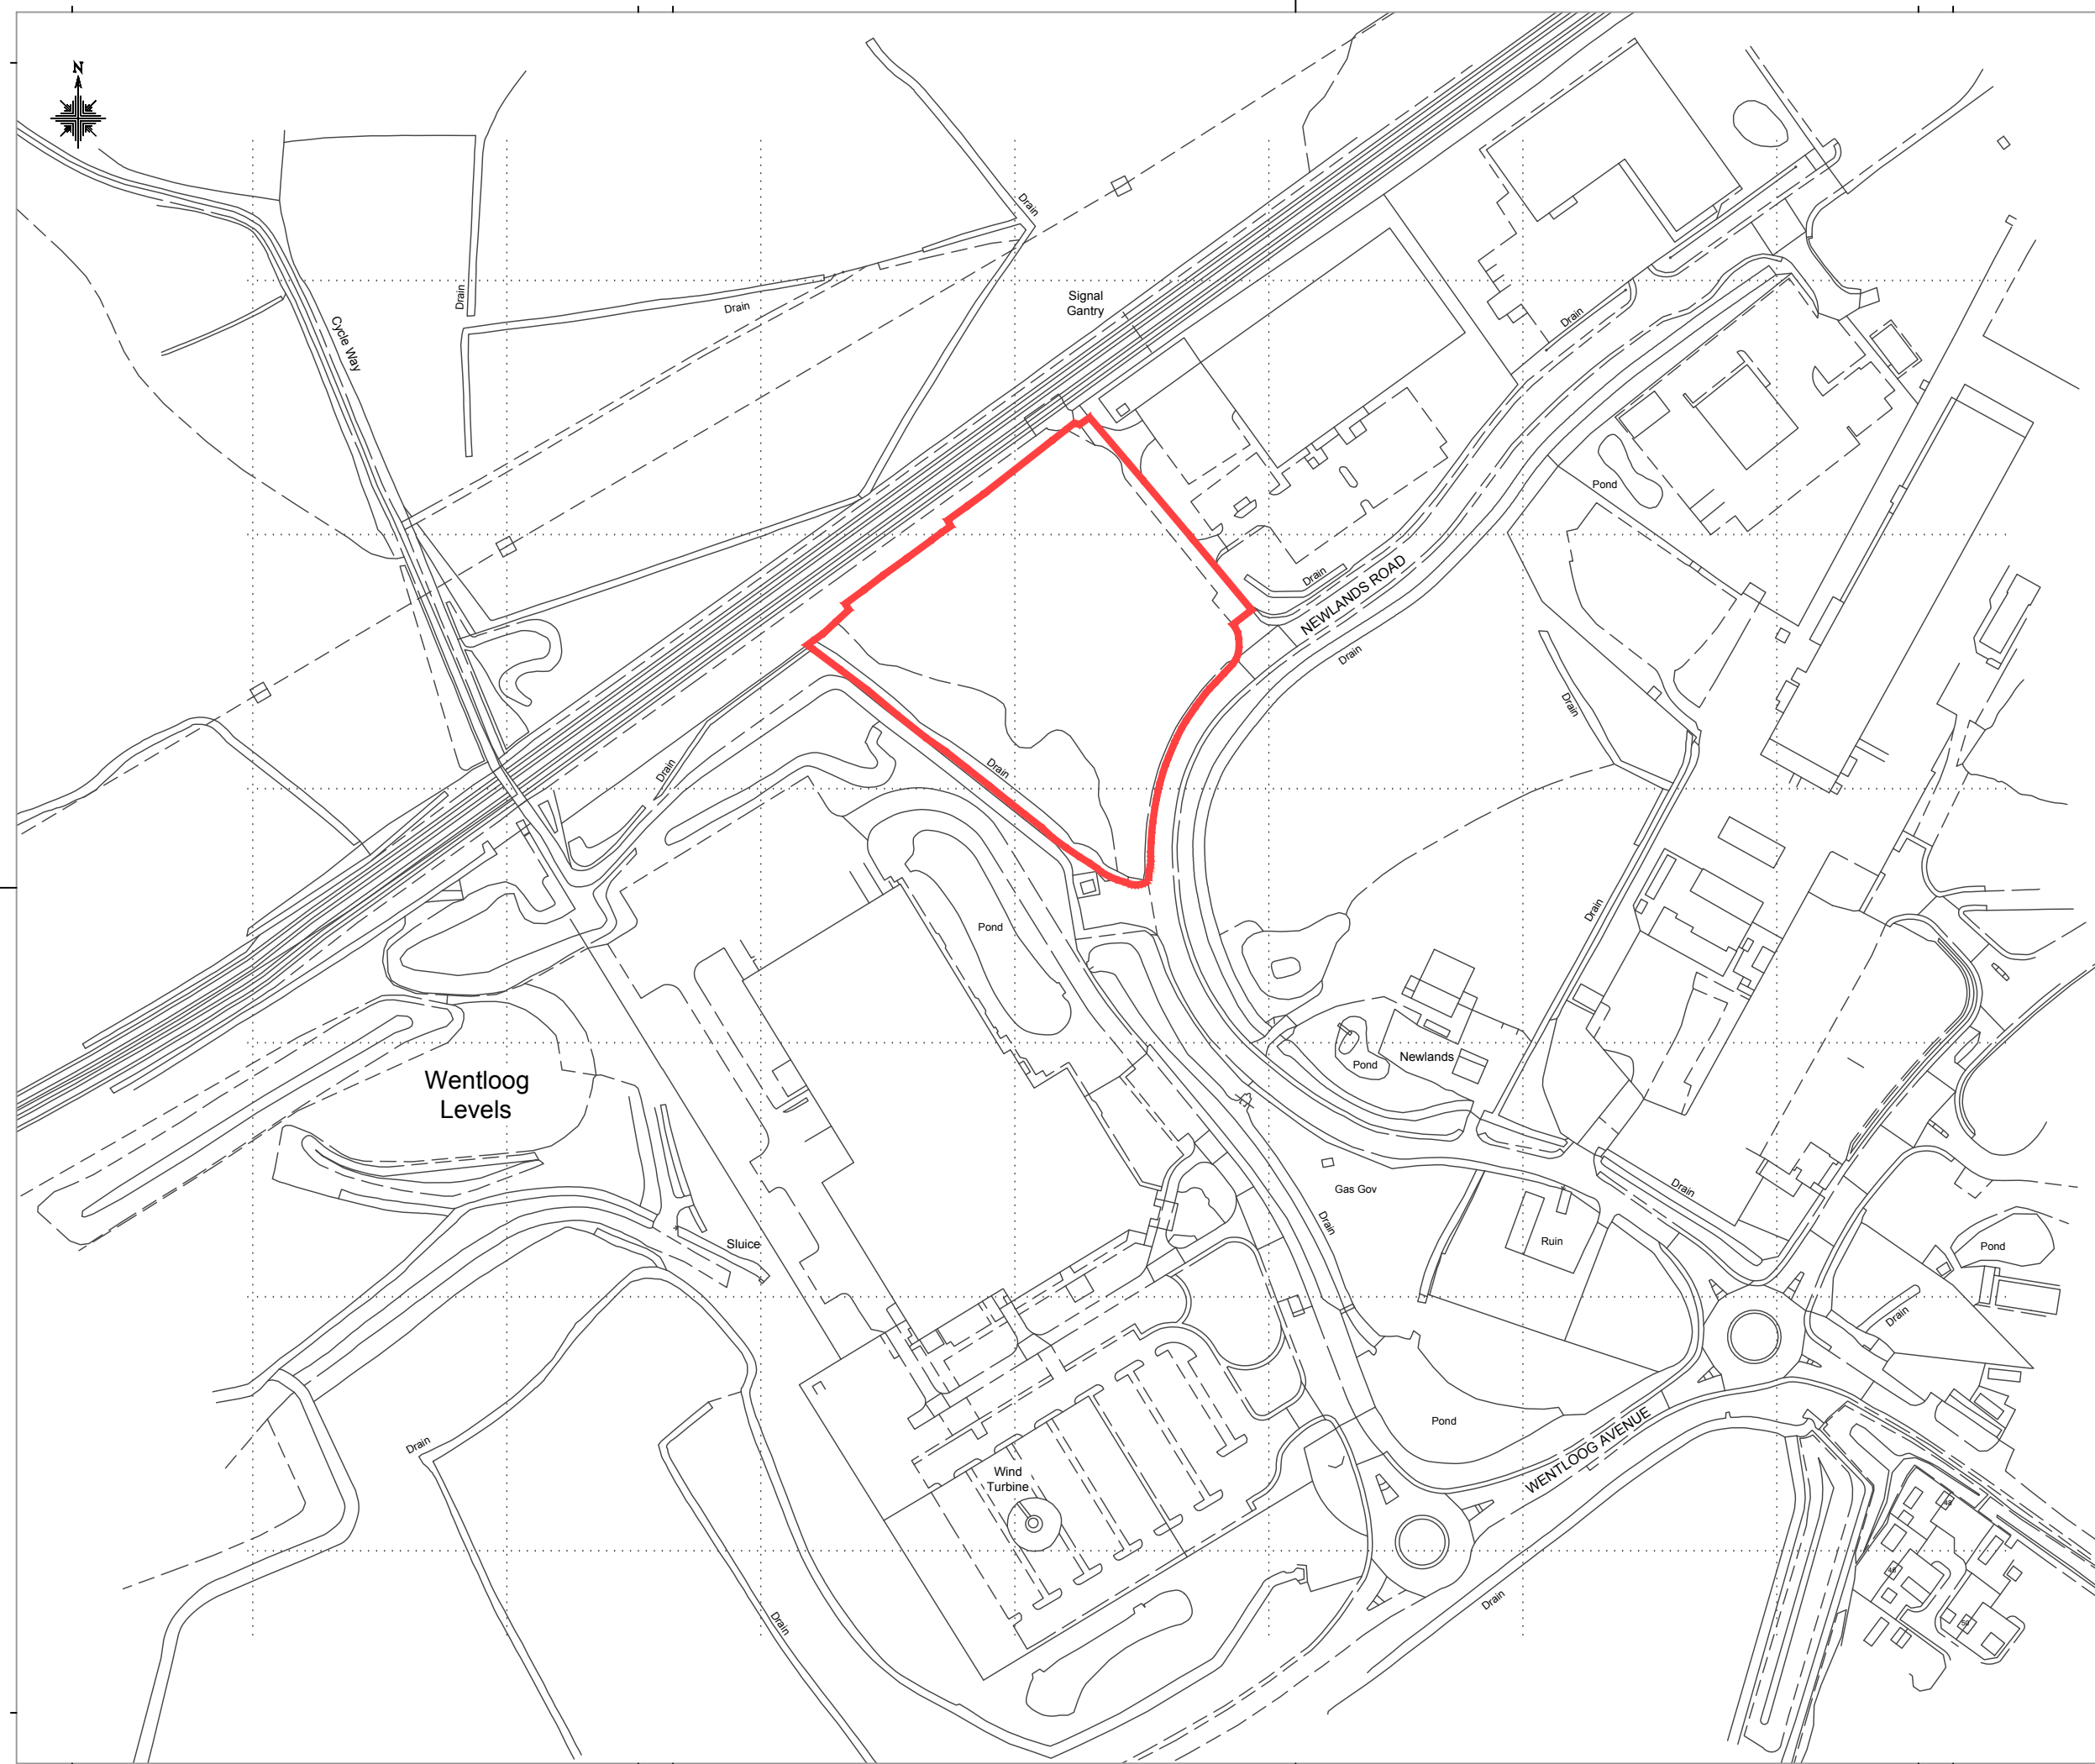


All dimensions to be verified on site. Figured dimensions to take precedent to those scaled. Any areas indicated on this drawing are for guidance only, no responsibility is taken for their accuracy.  
 The drawing is the property of GP Planning Limited. Copyright is reserved by them and the drawing is issued on the condition that it is not copied, reproduced, stored or disclosed to any unauthorised person, either wholly or in part without the written consent in writing of GP Planning.  
 © 2019 GP Planning Limited. All rights reserved.



**KEY**

 Planning Application Boundary



Rev	Description	Initial	Date
<p><b>GPP</b> GP PLANNING LTD</p> <p><b>Planning Consultants</b></p> <p>T: 01604 771123 E: info@gppanning.co.uk W: www.gppanning.co.uk            iCon Environmental Innovation Centre, Eastern Way,            Daventry, Northamptonshire, NN11 0Q9            Registered in England No. 6019666</p>			
<b>TITLE:</b>		<b>Newlands Road, Wentlog, Cardiff</b>	
		<b>Site Location Plan</b>	
<b>CLIENT:</b>		COGEN LIMITED	
<small>Ordnance Survey Licence: Reproduction from the Ordnance Survey Map with sanction of the Controller of Her Majesty's Stationery Office © Crown Copyright, Licence number 51206561. For identification purposes only.</small>			
<b>DRAWN BY:</b>	KD	<b>CHECKED BY:</b>	MD
<b>DRAWING NO.:</b>	GPP/CoG/WC/19/02	<b>REV NO.:</b>	1
<b>SCALE:</b>	1:2500 at A3	<b>DATE:</b>	08 Apr 2019
<b>SCALE BAR:</b>			