


Note: Swales will be 0.15m deep, 0.15m wide within their base, with 1 in 4 side slopes and >5% gradient. Total length is c.1645m

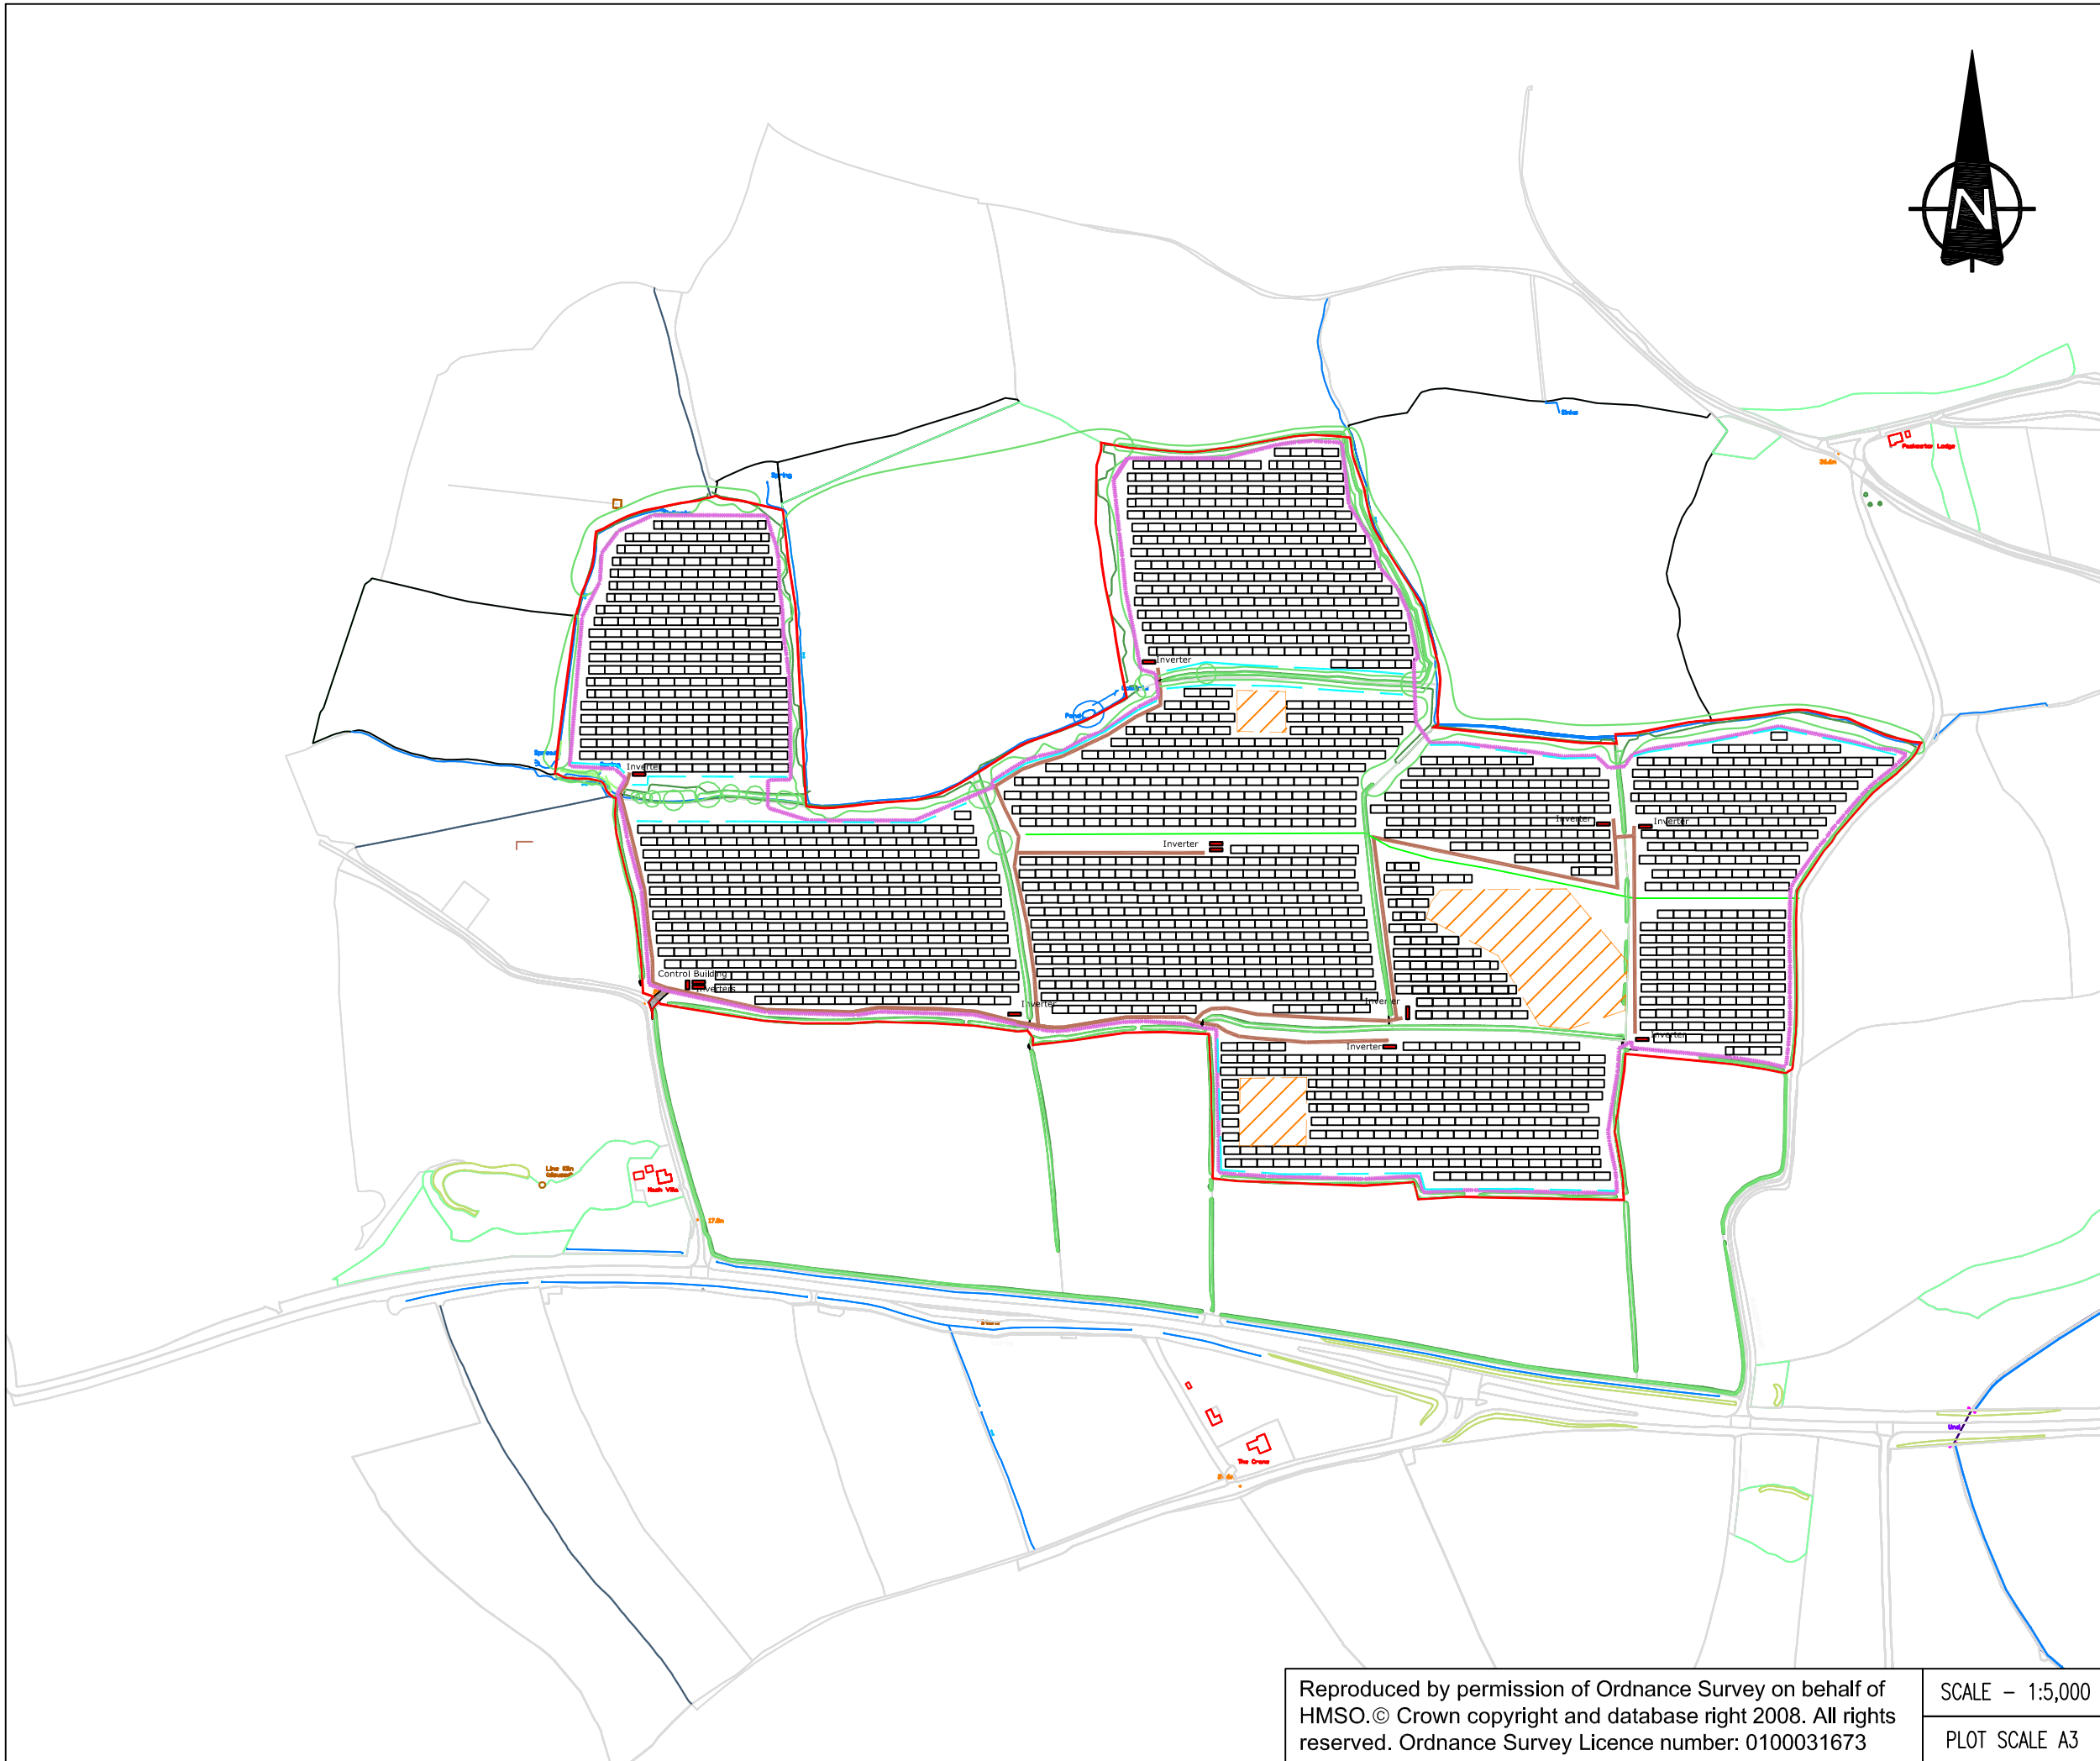

KEY

- PLANNING BOUNDARY
- NEW ACCESS TRACK
- +++++ NEW SECURITY FENCE
- +++++ NEW SECURITY GATE
- EXISTING DITCHES AND RIVER
- - - PROPOSED NEW SWALES
- EXISTING VEGETATION
- PROPOSED NEW INTERNAL HEDGEROW/TREE LINE
- ARCHAEOLOGICAL EXCLUSION AREA (DEMARCATON FENCING DURING CONSTRUCTION)
- NEW HARDSTANDING



BLACKBERRY LANE SOLAR PARK

PLAN A

SITE BOUNDARY AND INDICATIVE LAYOUT

Drawn: CPA
 Checked: WSE
 Approved: APPROVED
 REV A: 25/06/20
 REV B: 13/07/20
 REV C: 10/09/20
 REV D: 13/11/20



Reproduced by permission of Ordnance Survey on behalf of HMSO. © Crown copyright and database right 2008. All rights reserved. Ordnance Survey Licence number: 0100031673

SCALE - 1:5,000
 PLOT SCALE A3