



SCALE - 1:1500

Existing Site Elevation on A-A

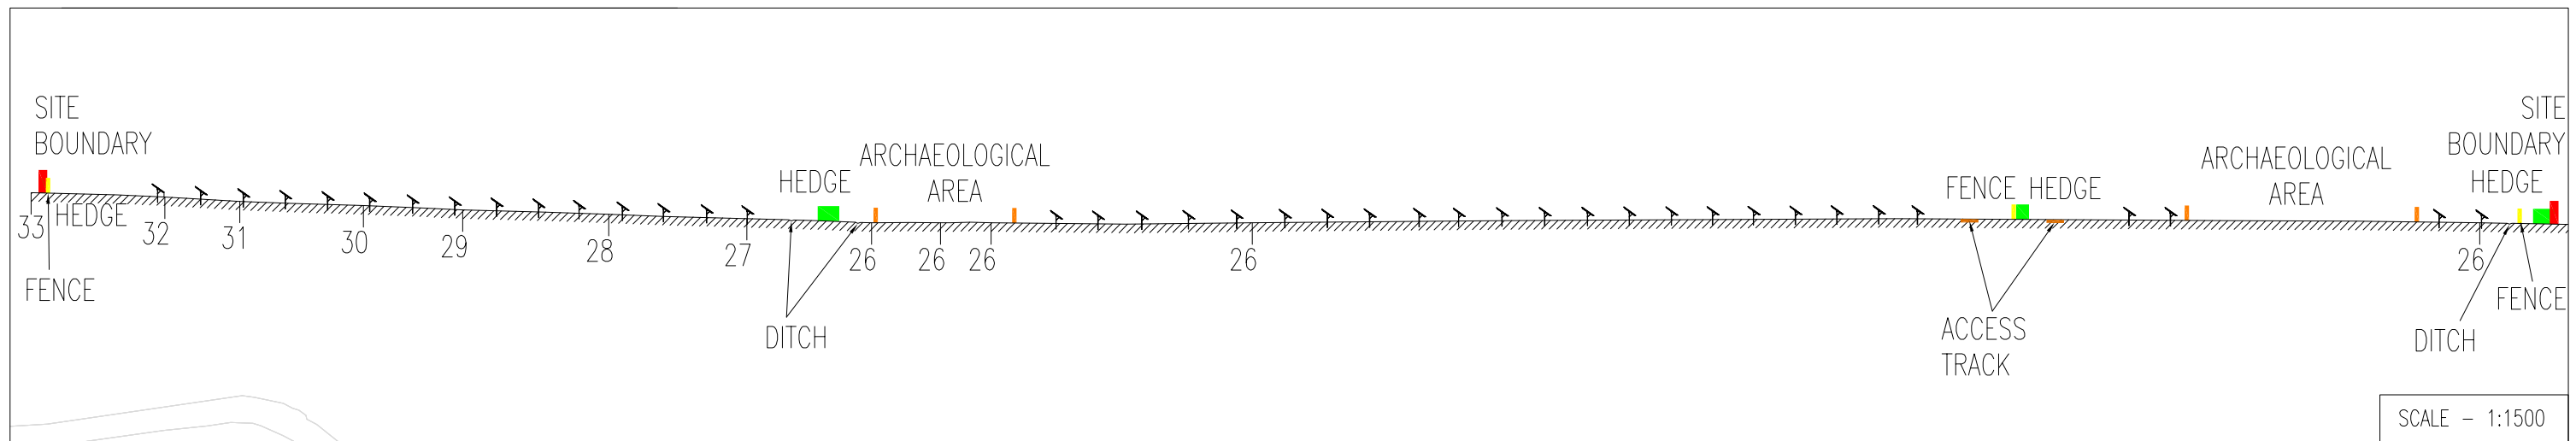

SCALE - 1:1500

Proposed Site Elevation on A-A

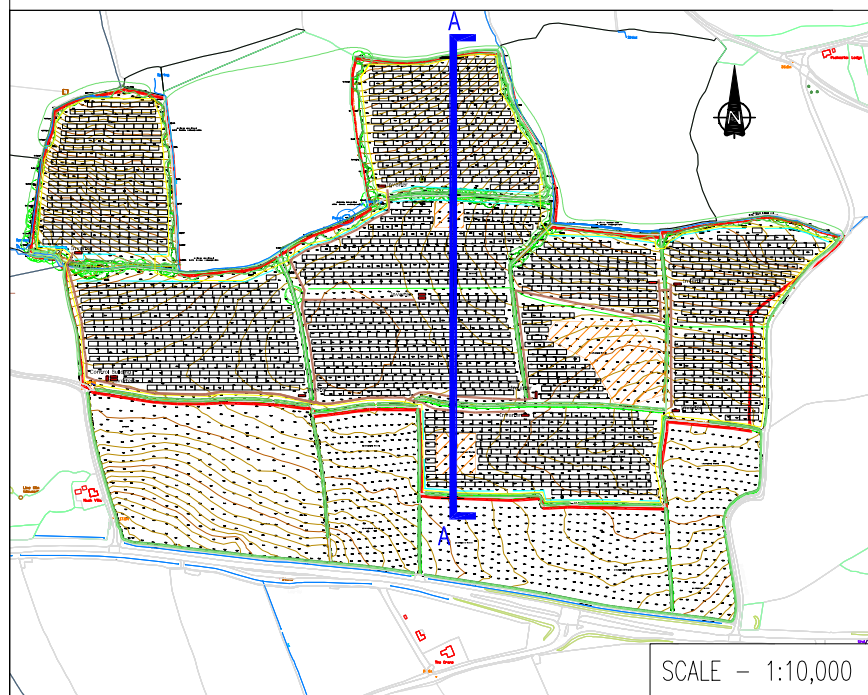

SCALE - 1:10,000

KEY	
<span style="color: red;">—</span>	SITE BOUNDARY
<span style="color: green;">—</span>	HEDGE
<span style="color: orange;">—</span>	ACCESS TRACK
<span style="color: yellow;">—</span>	FENCE
<span style="color: orange;">—</span>	ARCHAEOLOGICAL AREA

**BLACKBERRY LANE SOLAR PARK**

**PLAN B**

**EXISTING AND PROPOSED ELEVATIONS**

Drawn: CPA  
 Checked: WSE  
 Approved: APPROVED  
 RevA: 16/09/20  
 RevB: 07/12/20



Reproduced by permission of Ordnance Survey on behalf of HMSO. © Crown copyright and database right 2008. All rights reserved. Ordnance Survey Licence number: 0100031673

PLOT SCALE A3