


### Section View

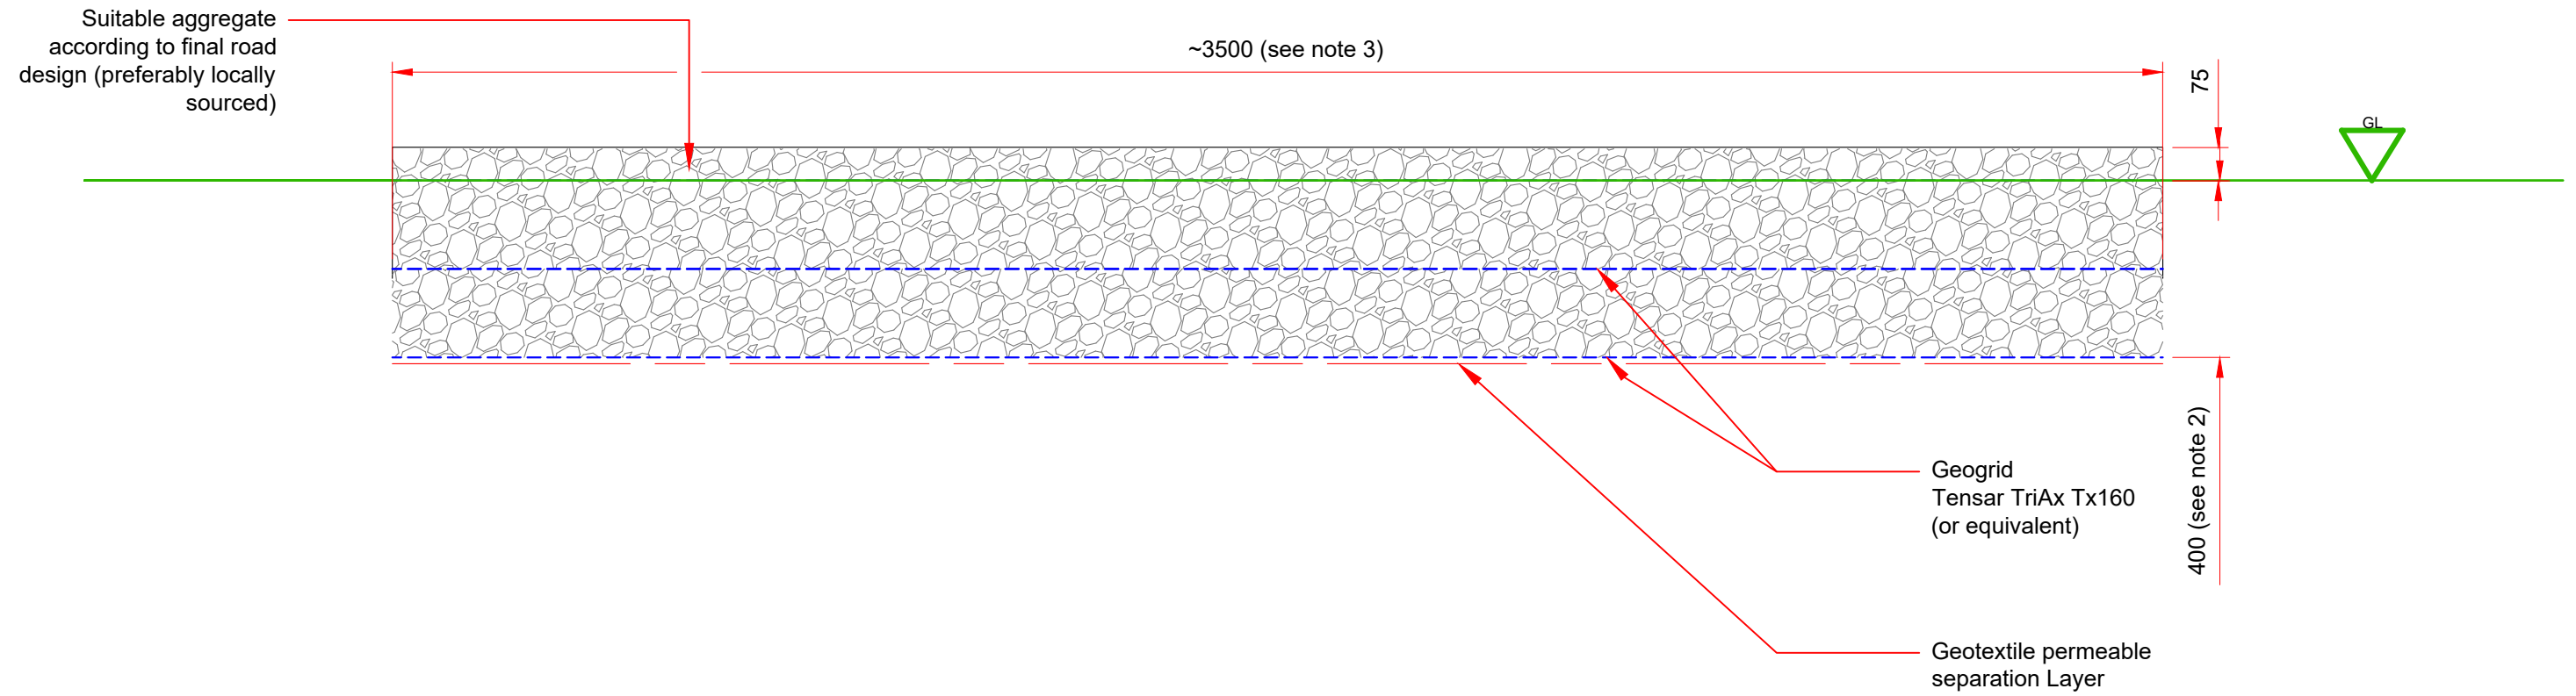

90 Union Street  
London SE1 0NW  
T +44 (0)20 7549 1000  
F +44 (0)20 7549 1001  
www.solarcentury.com  
info@solarcentury.com

Do not scale from this drawing. Do not use any information without checking dimensions on site. Check this drawing is the latest version. Do not reproduce all or part of this without prior consent. E-mails of this drawing shall not be used as a contract document unless subsequently validated by a handcopy and issue sheet. All work and materials to be to current codes of practice and British Standards unless stated otherwise.

**Notes:**

- All dimensions are in mm unless otherwise stated and are indicative only.
- Final road design subject to geotechnical study with CBR analysis. Depth of road sub-construction may increase/decrease based on results of this study and site conditions.
- Width of track will vary due to bends, corners and site conditions up to maximum of 5m.
- Roadway is permanent for operational phase of the project. During construction phase temporary trackway may be used as well to allow one way flow of vehicles.**

**Revisions:**

**PROPOSAL ONLY**

Rev	Date	Comments	Dwn	Chkd
A	15/10/20	Annotations updated	CPE	CH

Client: Solarcentury  
 Location: St Asaph  
 Project: SCUKX-GWERN-001  
 Title: Permanent access track section details  
 Dwn: CPE Chkd: SG Scale: 1:20 @ A3 Date: 15/04/20  
 Drg No.: SCUKX-GWERN-001-200 Rev: A