


1. All dimensions are indicative and in mm unless otherwise stated.
2. Distance between successive fence posts to be site specific and decided by subcontractor.
3. Fence height will vary due to site topography
4. Stock proof mesh design and fixings to be decided by contractor

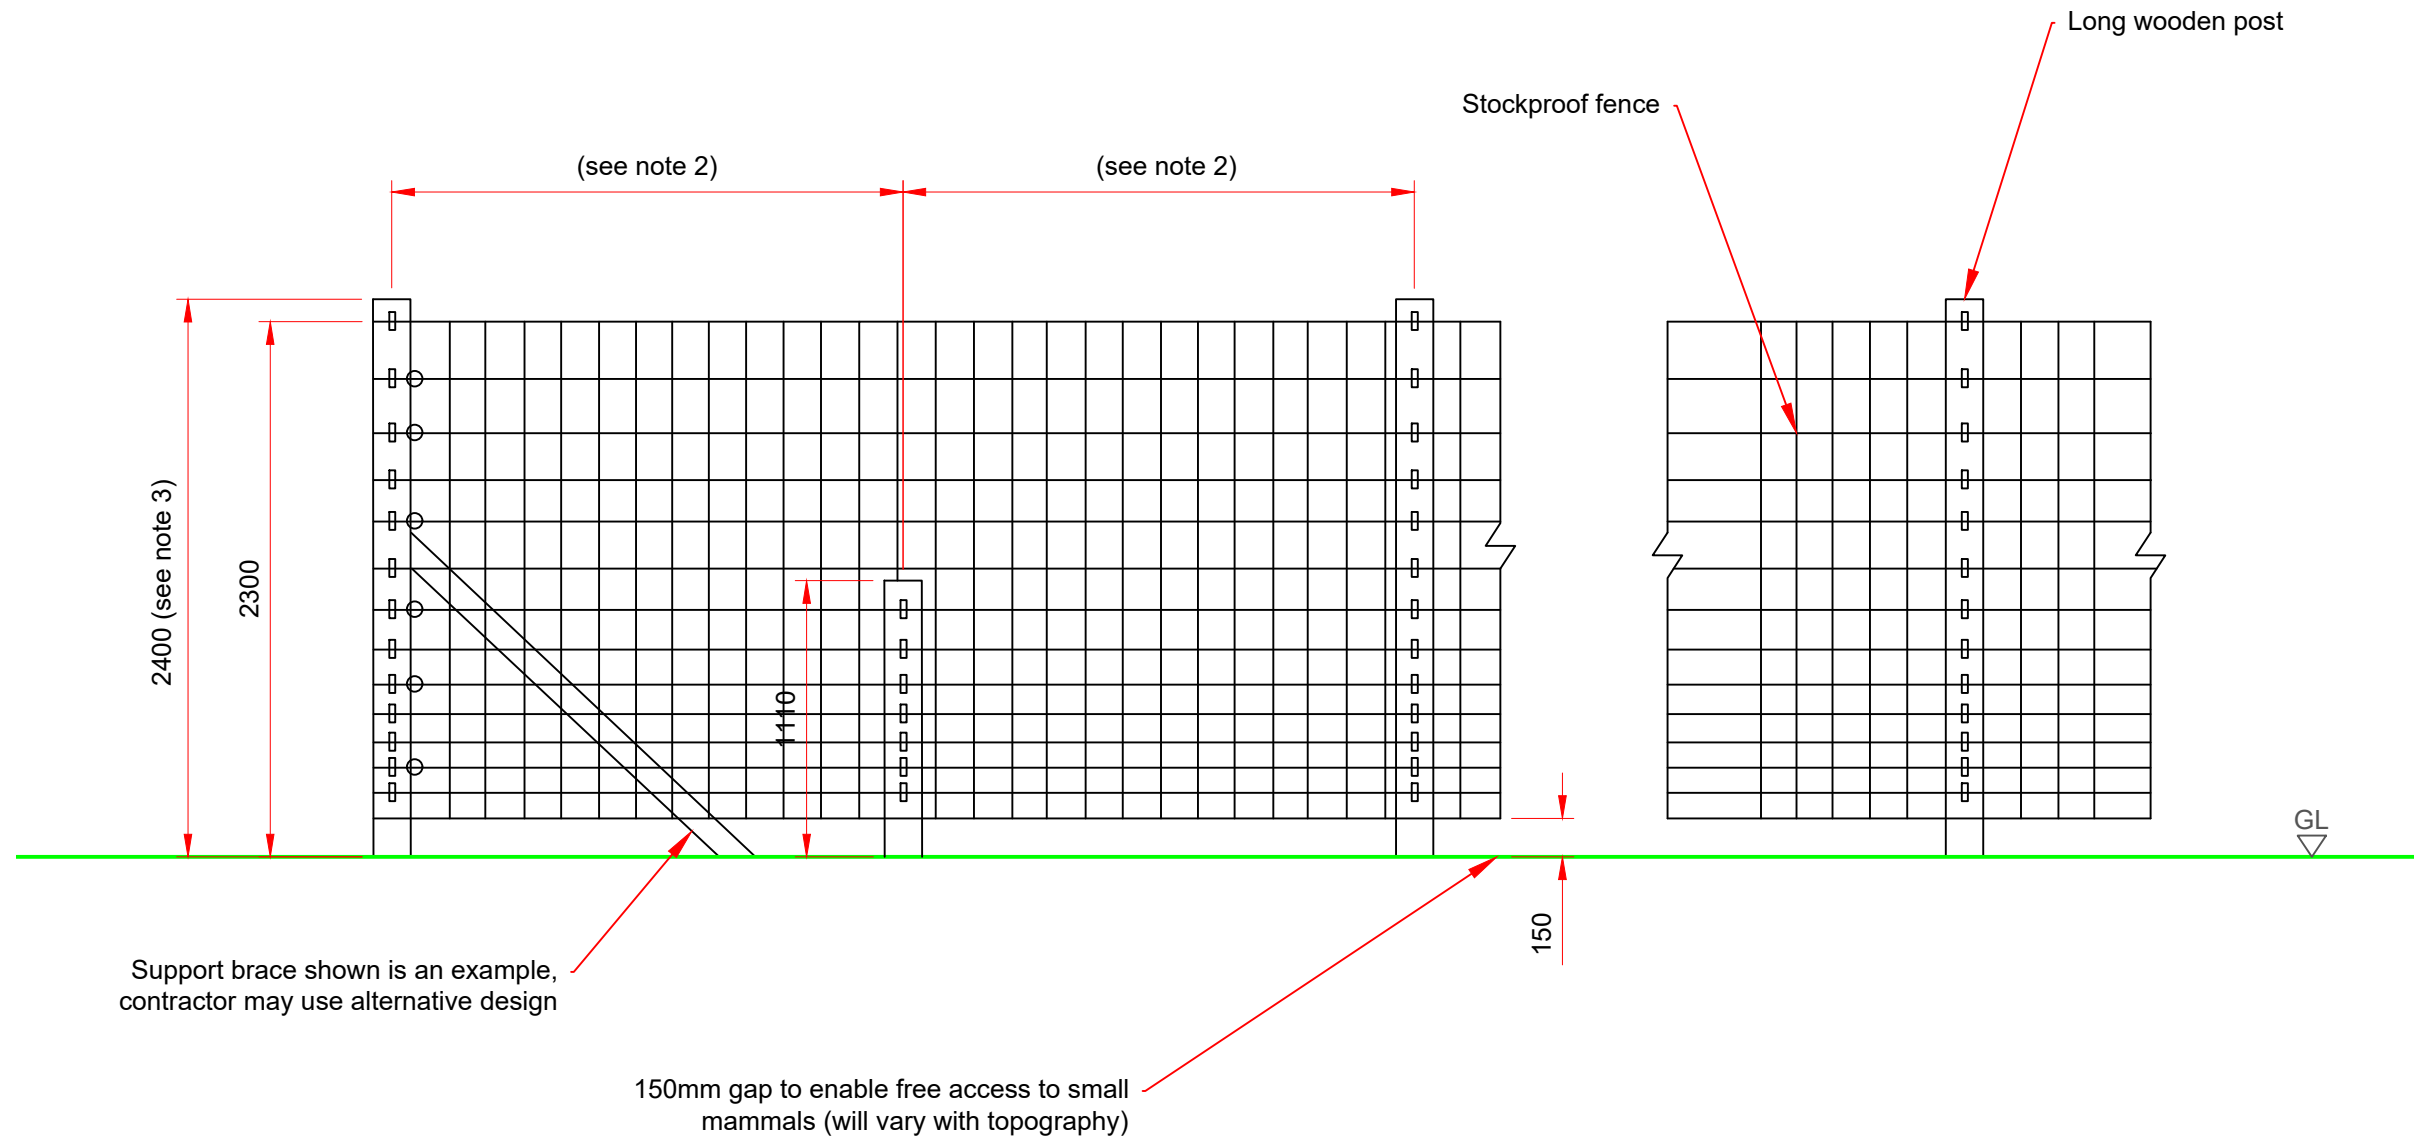

Revisions:

PROPOSAL ONLY

Rev	Date	Comments	Dwn	Chkd
B	21/01/21	Height updated	CPE	CH
A	15/10/20	Annotations updated	CPE	CH

Client: Solarcentury

Location: St Asaph

Project: SCUKX-GWERN-001

Title: Deer fencing elevation

Dwn: CPE Chkd: SG Scale: 1:30@A3 Date: 15/04/20

Drng No.: SCUKX-GWERN-001-203 Rev: B

90 Union Street
London SE1 0NW

T +44 (0)20 7549 1000
F +44 (0)20 7549 1001

solarcentury www.solarcentury.com
info@solarcentury.com

Do not scale from this drawing. Do not use any information without checking dimensions on site. Check this drawing is the latest version. Do not reproduce all or part of this without prior consent. E-mails of this drawing shall not be used as a contract document unless subsequently validated by a handcopy and issue sheet. All work and materials to be to current codes of practice and British Standards unless stated otherwise.