


1. All dimensions are indicative and in mm unless otherwise stated.
2. Distance between successive fence posts to be site specific and decided by subcontractor.
3. Fence height will vary due to site topography
4. Will meet BSEN 1793-2:2018 (Acoustics - Road traffic reducing devices)
5. Fence thickness approximately 300mm

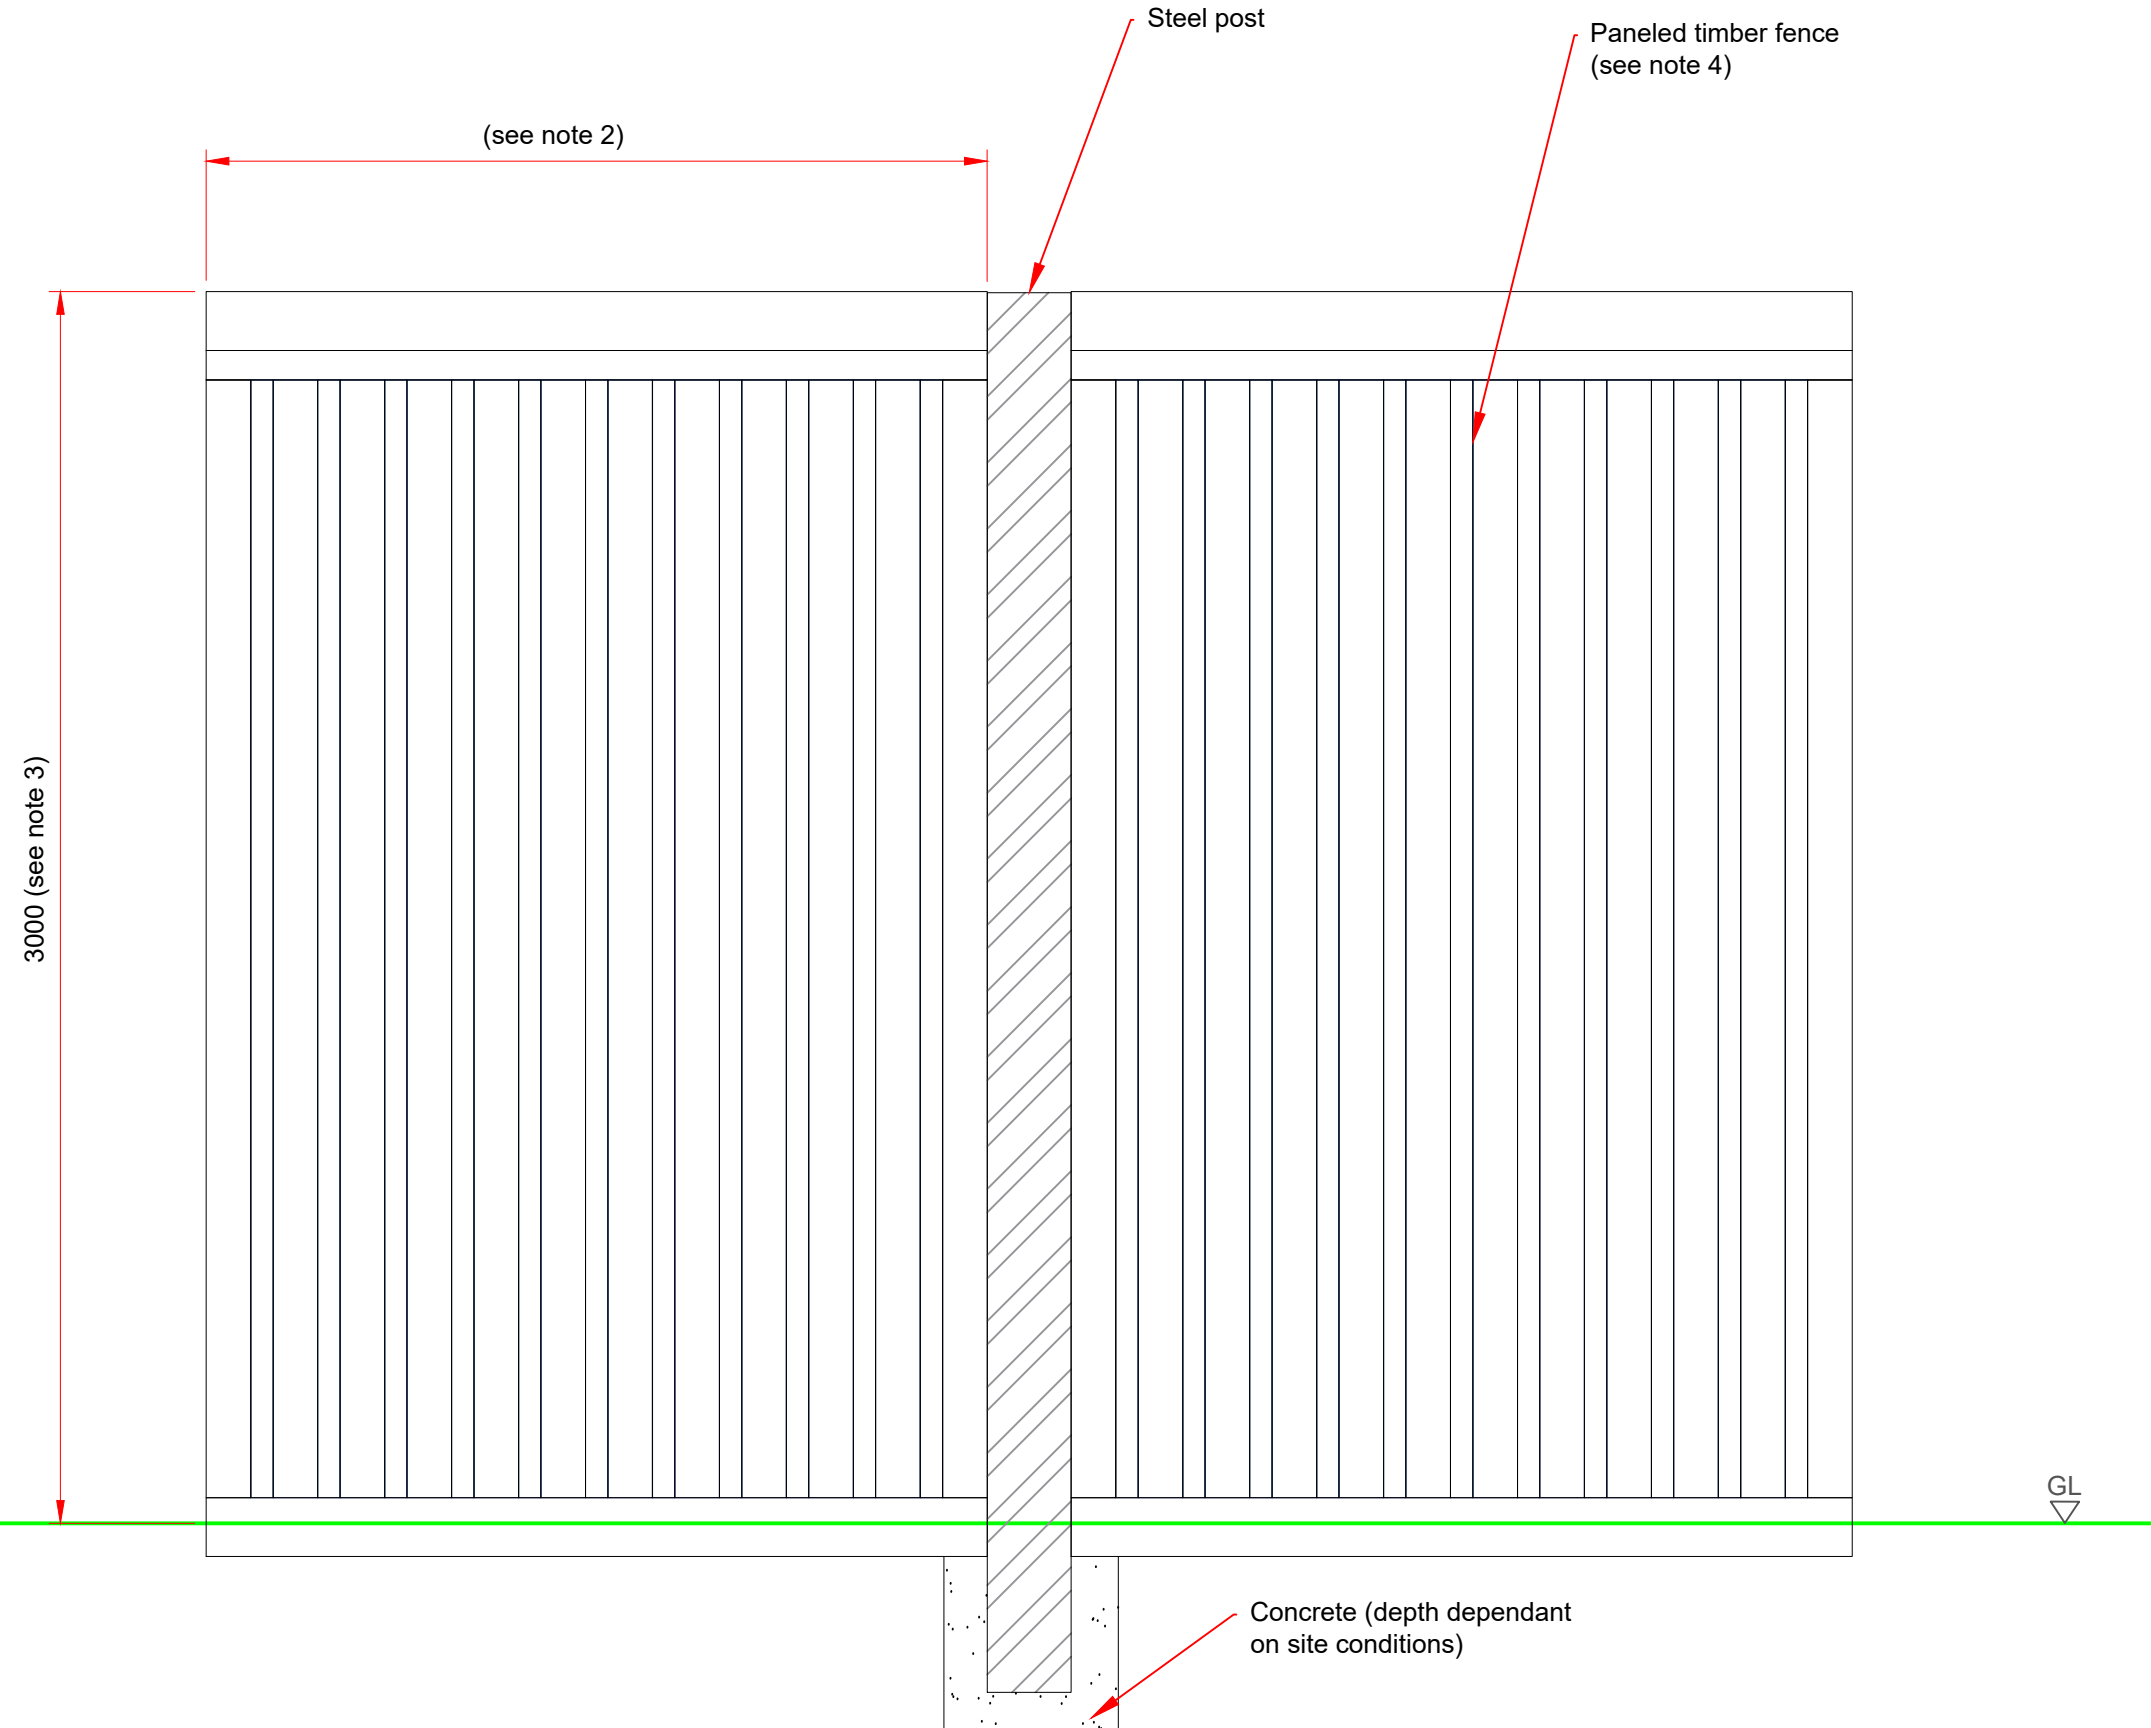

Revisions:

**PROPOSAL ONLY**

Rev	Date	Comments	Dwn	Chkd
A	21/01/21	Notes updated	CPE	CH

Client: **Solarcentury**

Location: **St Asaph**

Project: **SCUKX-GWERN-001**

Title: **Acoustic screening**

Dwn: CPE Chkd: CH Scale: 1:30@A3 Date: 25/11/20  
 Drg No.: SCUKX-GWERN-001-203.3 Rev: A

90 Union Street  
 London SE1 0NW  
 T +44 (0)20 7549 1000  
 F +44 (0)20 7549 1001  
**solarcentury**  
 www.solarcentury.com  
 info@solarcentury.com

Do not scale from this drawing. Do not use any information without checking dimensions on site. Check this drawing is the latest version. Do not reproduce all or part of this without prior consent. E-mails of this drawing shall not be used as a contract document unless subsequently validated by a handcopy and issue sheet. All work and materials to be to current codes of practice and British Standards unless stated otherwise.