


1. All dimensions are indicative and in mm unless otherwise stated.
2. Fence height will vary due to site topography.
3. Distance between successive posts to be site specific and decided by subcontractor.
4. Fences will earthed in accordance with the earthing design for this site.

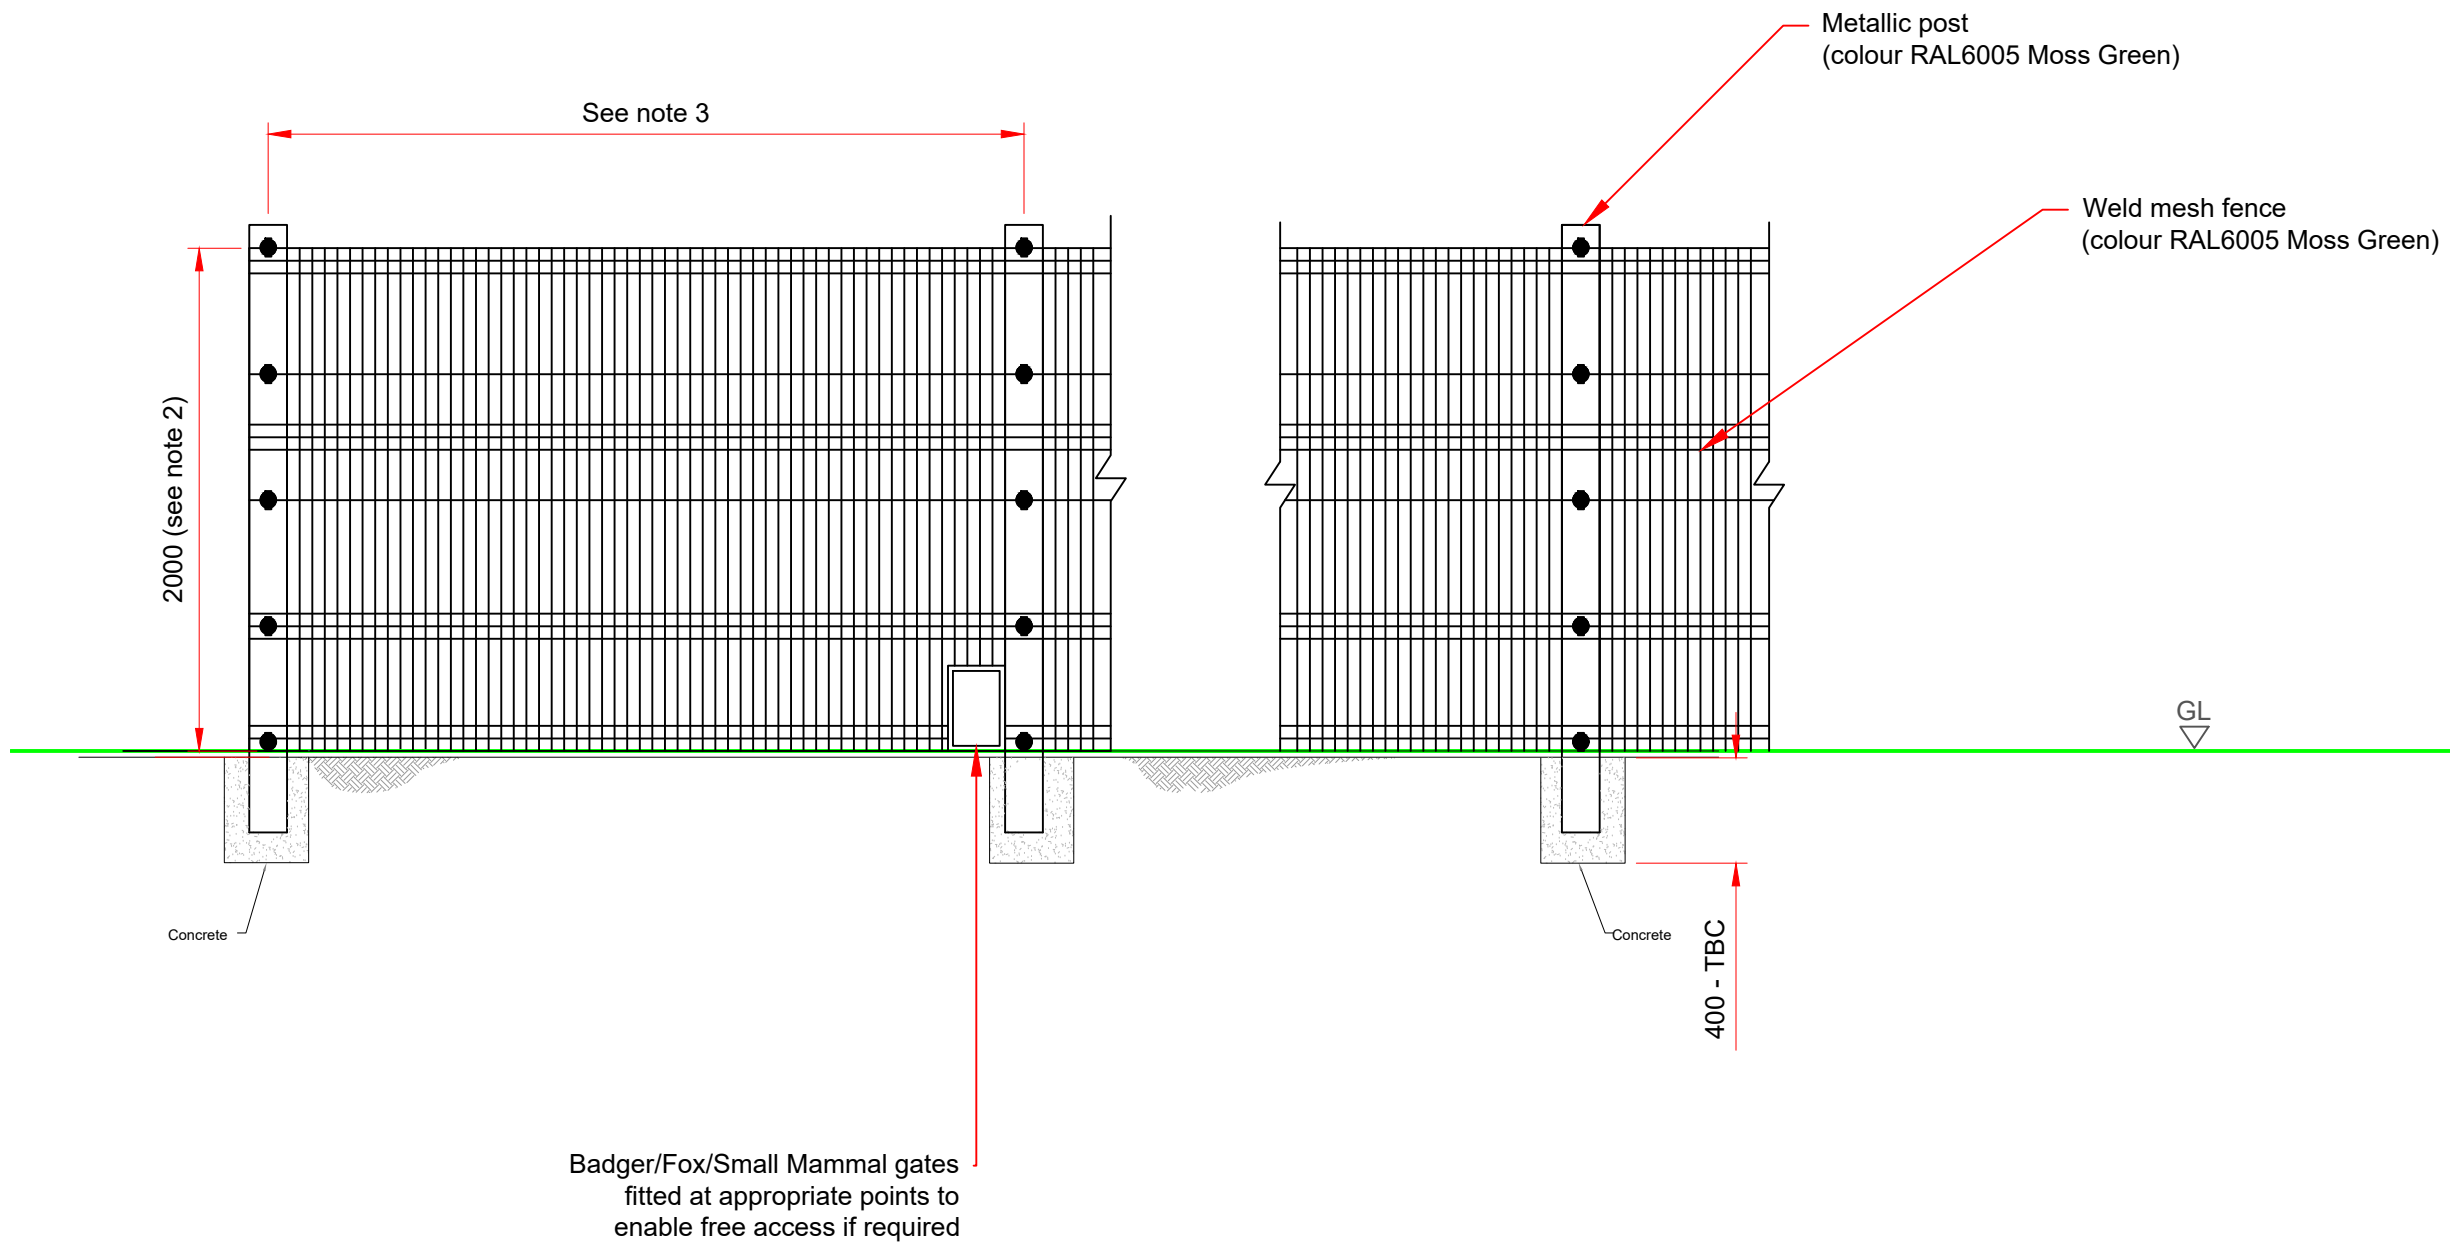

Revisions:

**PROPOSAL ONLY**

Rev	Date	Comments	Dwn	Chkd
B	21/01/21	Notes updated	CPE	CH
A	15/10/20	Annotations updated	CPE	CH

Client: **Solarcentury**  
 Location: **St Asaph**  
 Project: **SCUKX-GWERN-001**  
 Title: **Weld mesh fencing elevation**

Dwn: CPE Chkd: SG Scale: 1:30@A3 Date: 21/04/20  
 Drg No.: SCUKX-GWERN-001-203 Rev: B

 **solarcentury**  
 90 Union Street  
 London SE1 0NW  
 T +44 (0)20 7549 1000  
 F +44 (0)20 7549 1001  
 www.solarcentury.com  
 info@solarcentury.com

Do not scale from this drawing. Do not use any information without checking dimensions on site. Check this drawing is the latest version. Do not reproduce all or part of this without prior consent. E-mails of this drawing shall not be used as a contract document unless subsequently validated by a handcopy and issue sheet. All work and materials to be to current codes of practice and British Standards unless stated otherwise.