



FRONT VIEW 1:100@A3

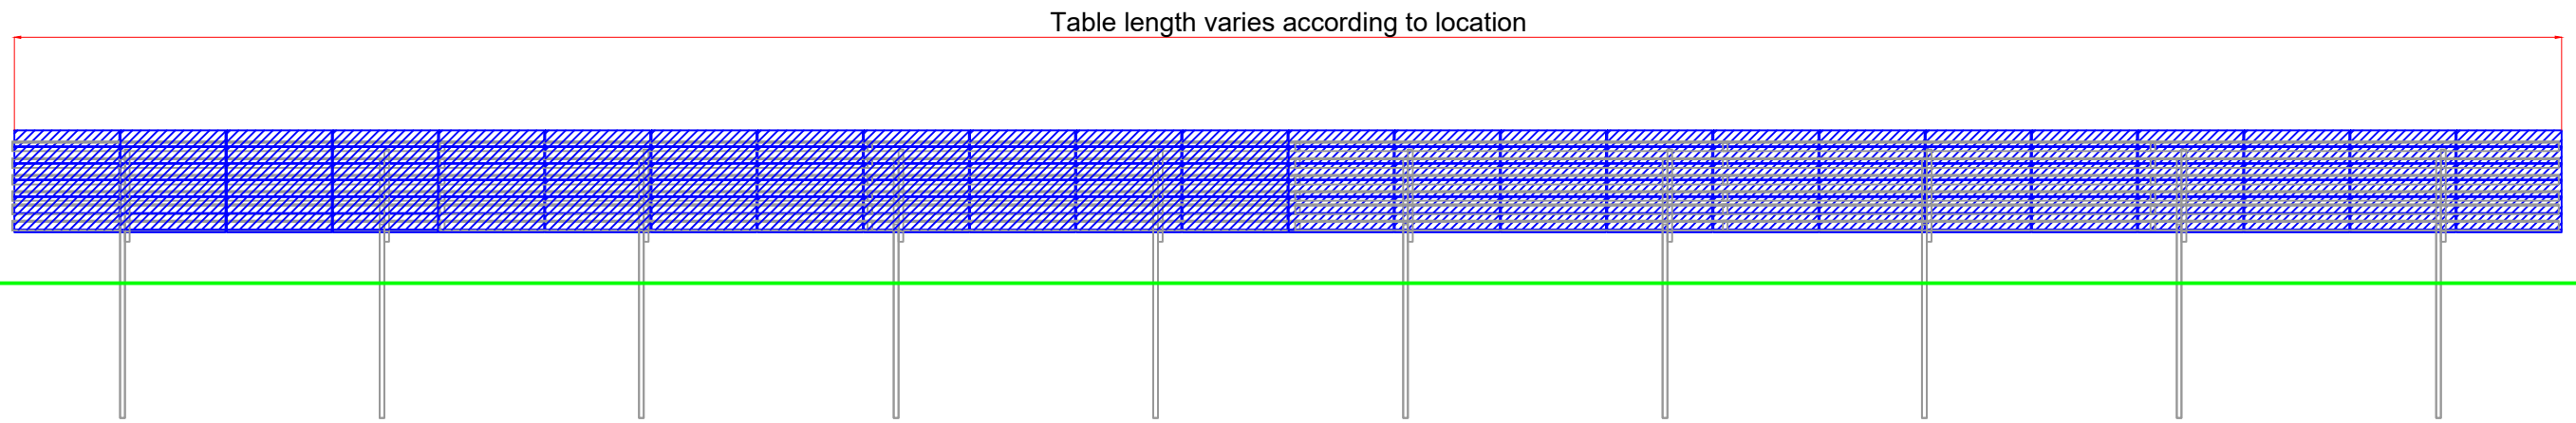

SECTION VIEW 1:40@A3

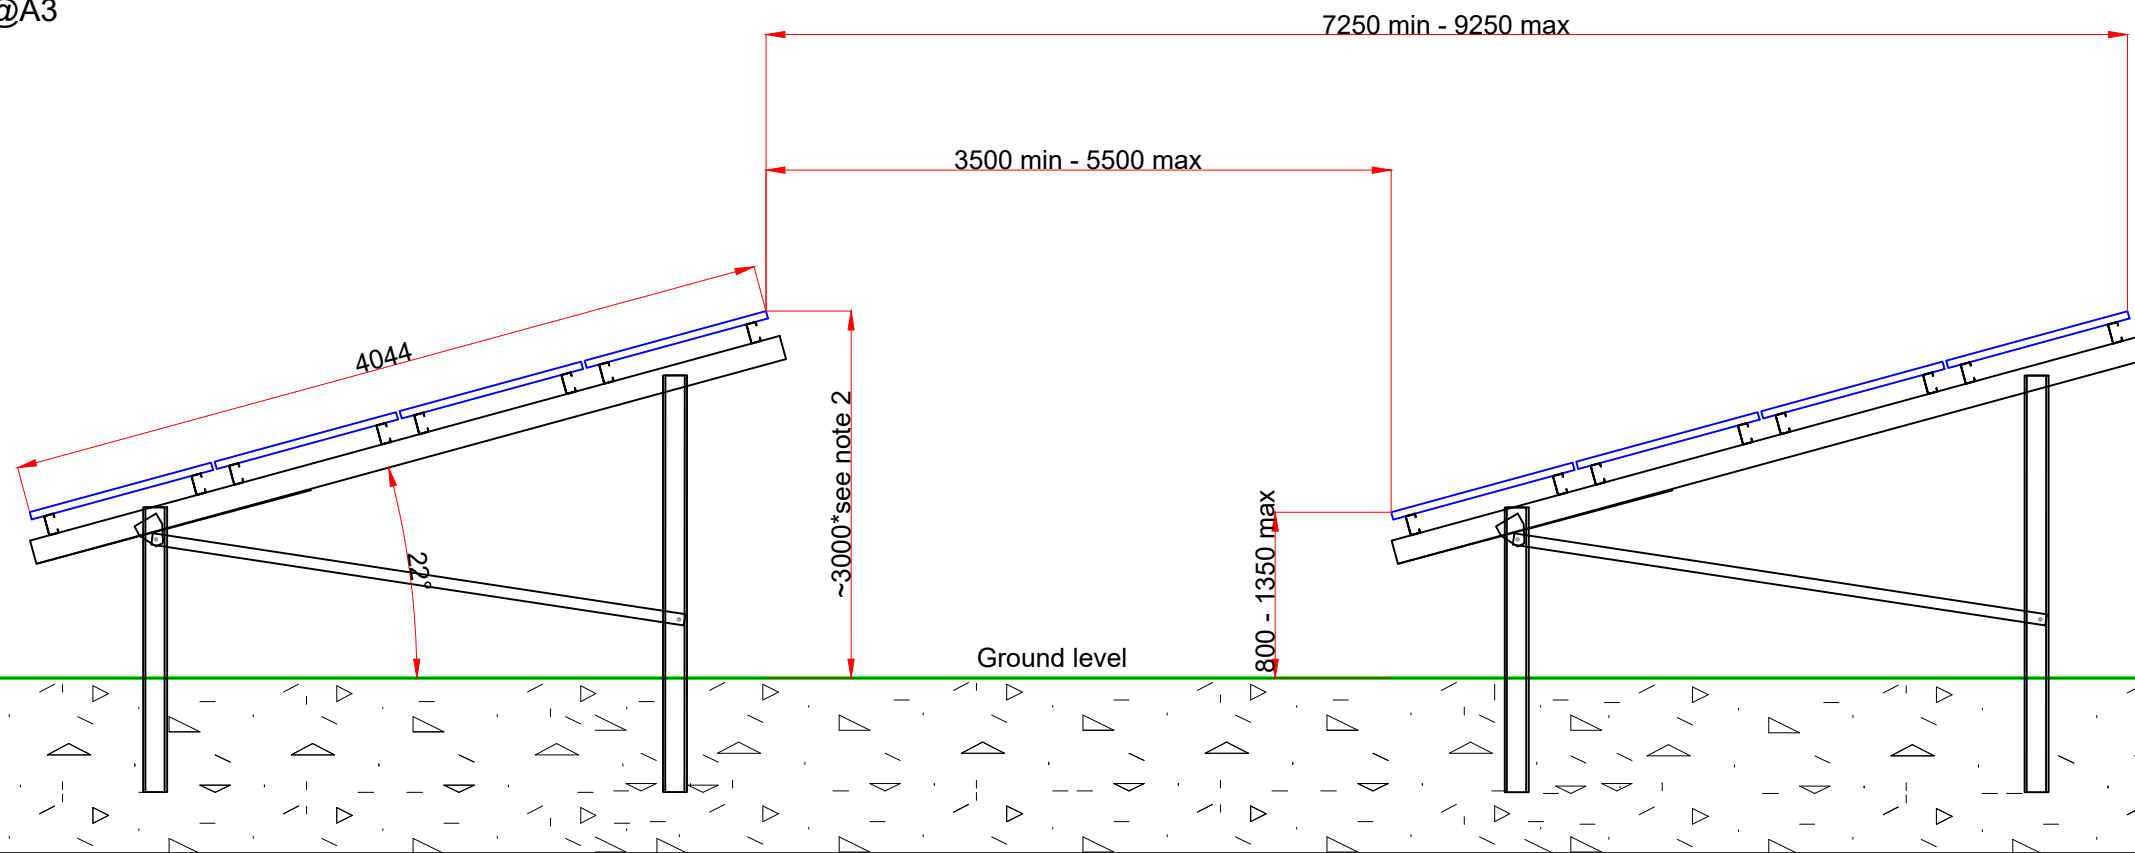

Notes:

1. All dimensions are in mm unless otherwise stated and are indicative only.
2. Maximum height will vary according to terrain

Revisions:

**PROPOSAL ONLY**

Client: Solarcentury

Location: St Asaph

Project: SCUKX-GWERN-001

Title: Fixed tilt framework elevations

Dwn: CL Chkd: SG Scale: See above Date: 21/07/20

Drg No.: SCUKX-GWERN-001-213

Rev:



50 Great Sutton Street  
London EC1V 0DF

T +44 (0)20 7549 1000  
F +44 (0)20 7549 1001

www.solarcentury.com  
info@solarcentury.com

Do not scale from this drawing. Do not use any information without checking dimensions on site. Check this drawing is the latest version. Do not reproduce all or part of this without prior consent. E-mails of this drawing shall not be used as a contract document unless subsequently validated by a handcopy and issue sheet. All work and materials to be to current codes of practice and British Standards unless stated otherwise.

Rev	Date	Comments	Dwn	Chkd
A	14/10/20	Notes and measurements updated	CPE	CH