
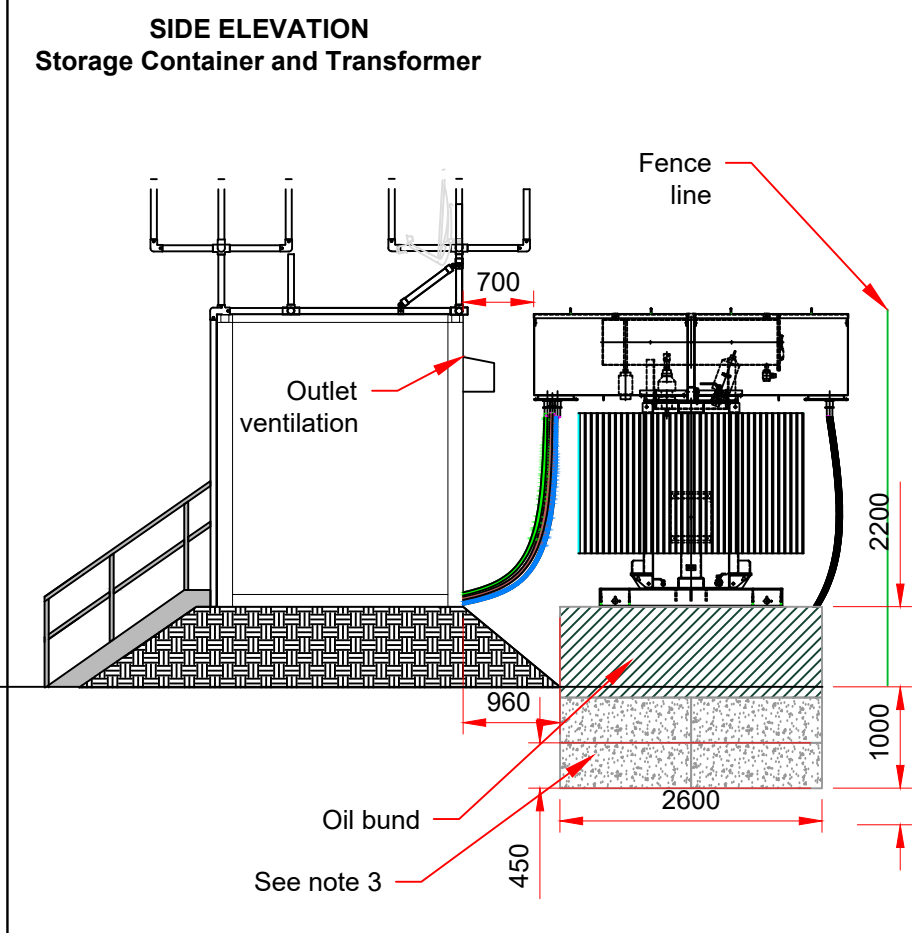
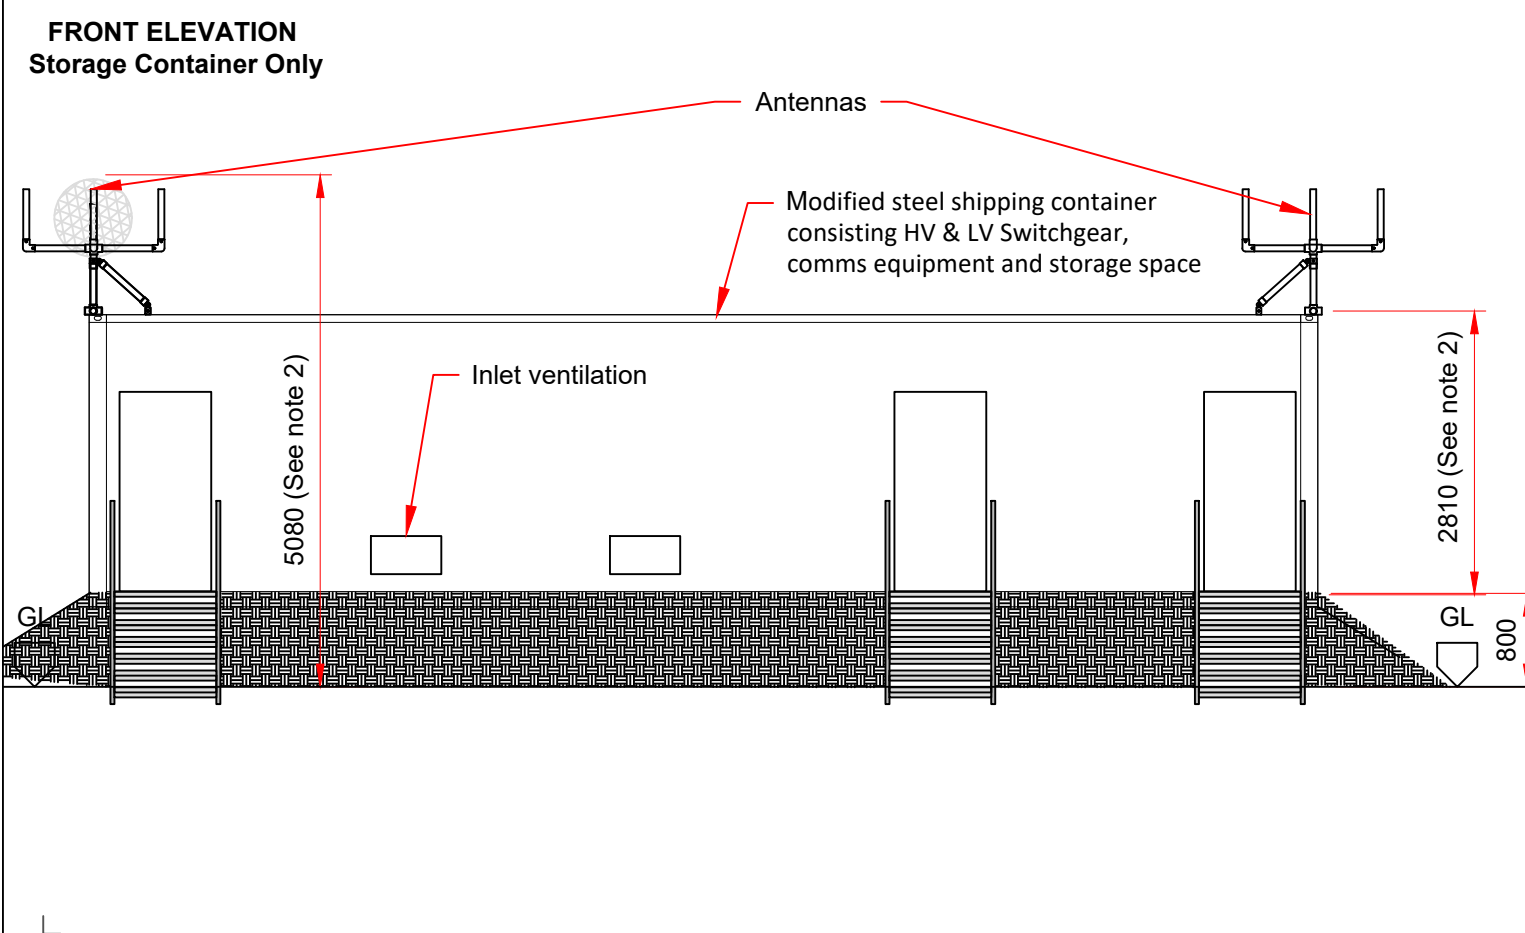


- Notes:
- All dimensions are in mm.
 - Maximum height will vary according to topography of the site.
 - Foundations depth is indicative only and will be subject to calculations on site and ground survey.

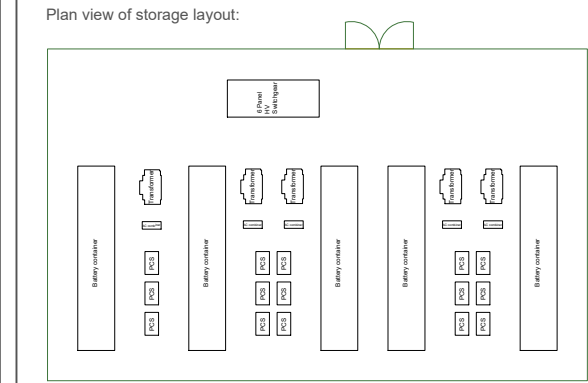

Revisions:

PROPOSAL ONLY			
B	21/01/21	Notes amended	CPE CH
A	15/10/20	Ventilation and oil bund added	CPE CH
Rev	Date	Comments	Dwn Chkd

Client: Solarcentury
 Location: St Asaph
 Project: SCUXX-GWERN-001
 Title: 40ft Battery storage container elevations & plan with aerials
 Dwn: CPE Chkd: SG Scale: 1:75@A3 Date: 15/04/20
 Drg No.: SCUXX-GWERN-001-283 Rev: B

90 Union Street
 London SE1 0NW
 T +44 (0)20 7549 1000
 F +44 (0)20 7549 1001
solarcentury
 www.solarcentury.com
 info@solarcentury.com

Do not scale from this drawing. Do not use any information without checking dimensions on site. Check this drawing is the latest version. Do not reproduce all or part of this without prior consent. E-mails of this drawing shall not be used as a contract document unless subsequently validated by a handcopy and issue sheet. All work and materials to be to current codes of practice and British Standards unless stated otherwise.