


SIDE ELEVATION

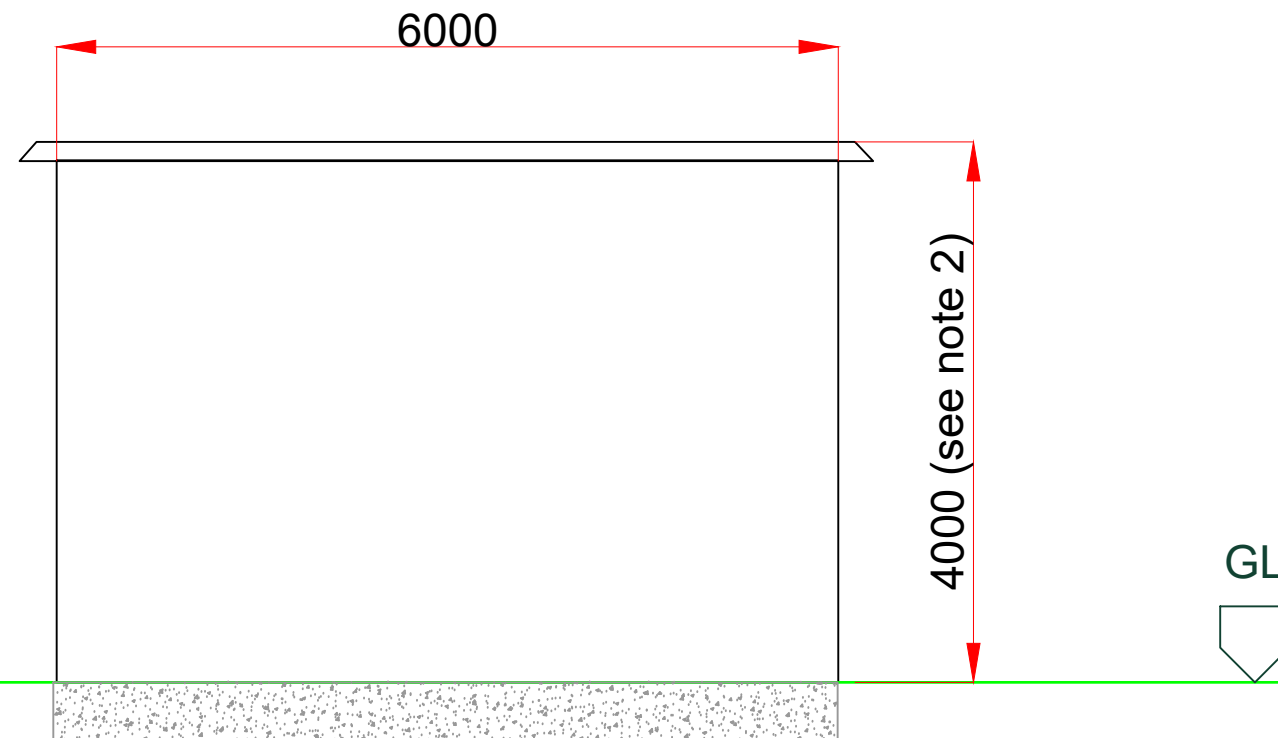

Notes:

1. All dimensions are in mm.
2. Maximum height will vary according to topography of the site.
3. Aggregate base depth is subject to calculations on site and ground survey.

Revisions:

**PROPOSAL ONLY**

Rev	Date	Comments	Dwn	Chkd
B	18/01/21	Aggregate base and annotations added	CPE	CH
A	15/10/20	Drawing name updated and RAL colour added	CPE	CH

Client: Solarcentury  
 Location: St Asaph  
 Project: SCUKX-GWERN-001  
 Title: Customer switchgear building at POC

Dwn: CPE Chkd: SG Scale: 1:75@A3 Date: 05/04/20  
 Drg No.: SCUKX-GWERN-001-284 Rev: B

90 Union Street  
 London SE1 0NW  
 T +44 (0)20 7549 1000  
 F +44 (0)20 7549 1001  
**solarcentury**  
 www.solarcentury.com  
 info@solarcentury.com

Do not scale from this drawing. Do not use any information without checking dimensions on site. Check this drawing is the latest version. Do not reproduce all or part of this without prior consent. E-mails of this drawing shall not be used as a contract document unless subsequently validated by a handcopy and issue sheet. All work and materials to be to current codes of practice and British Standards unless stated otherwise.