
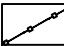
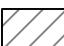



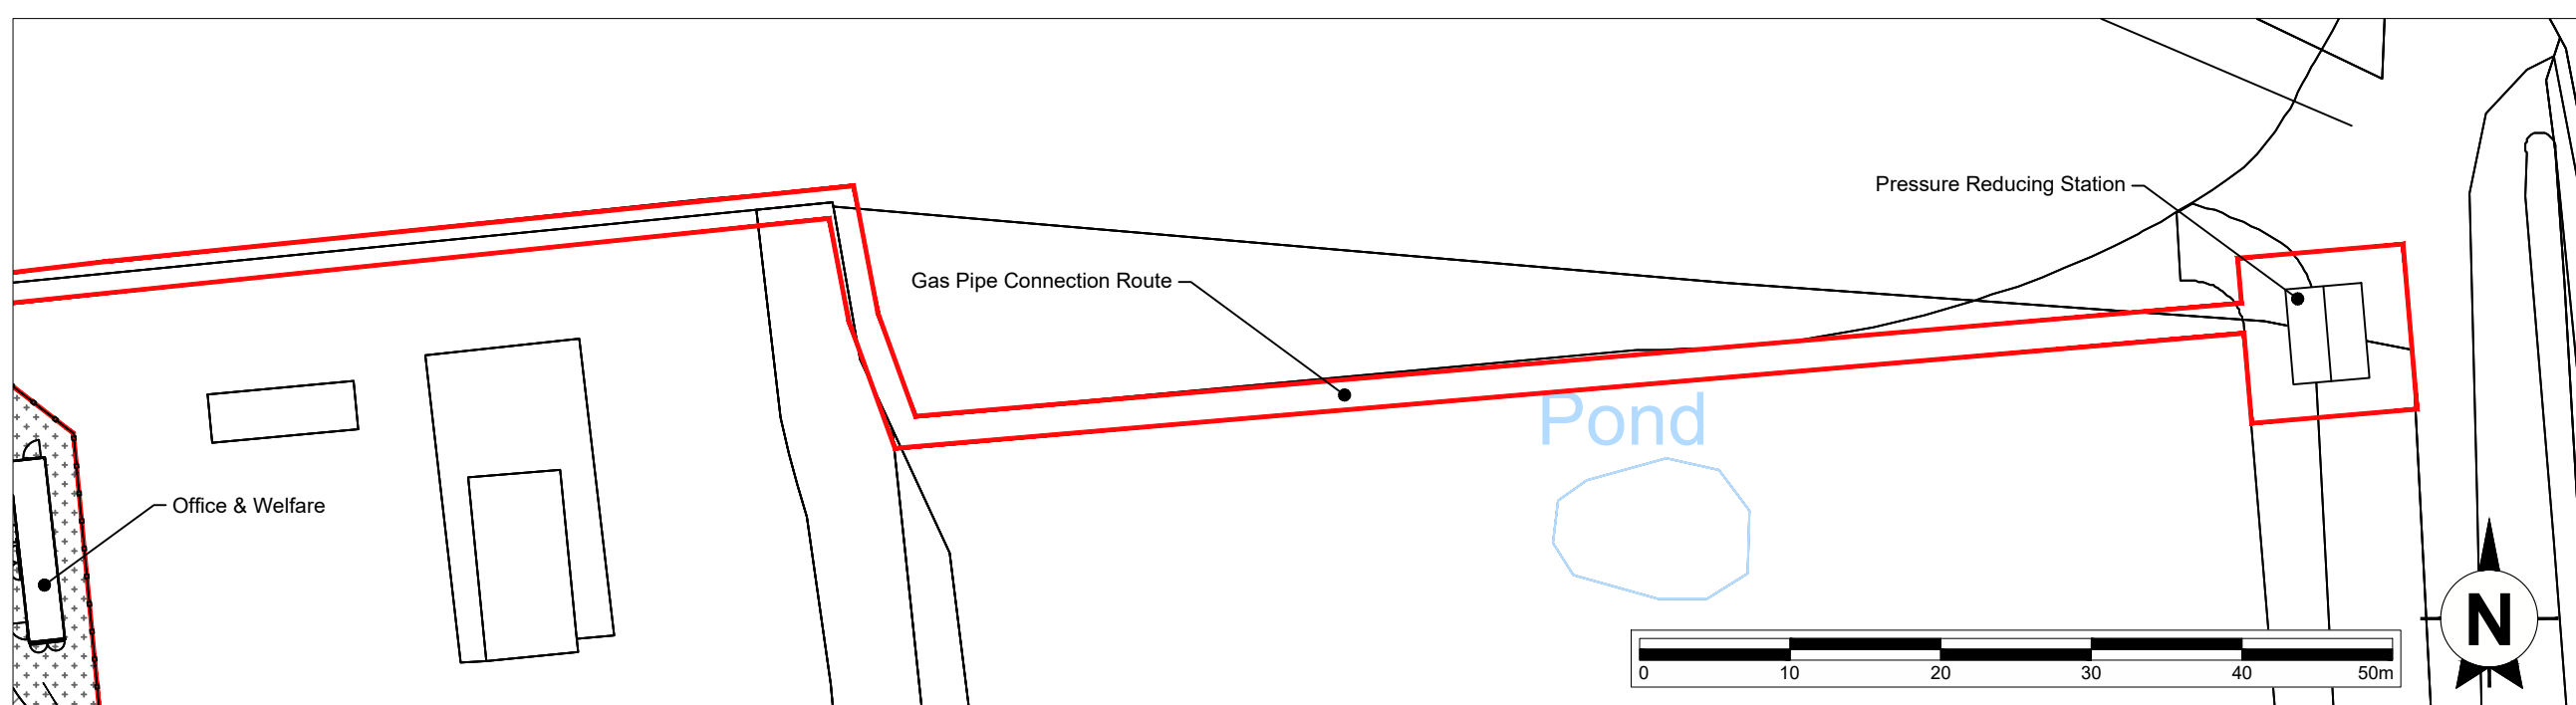
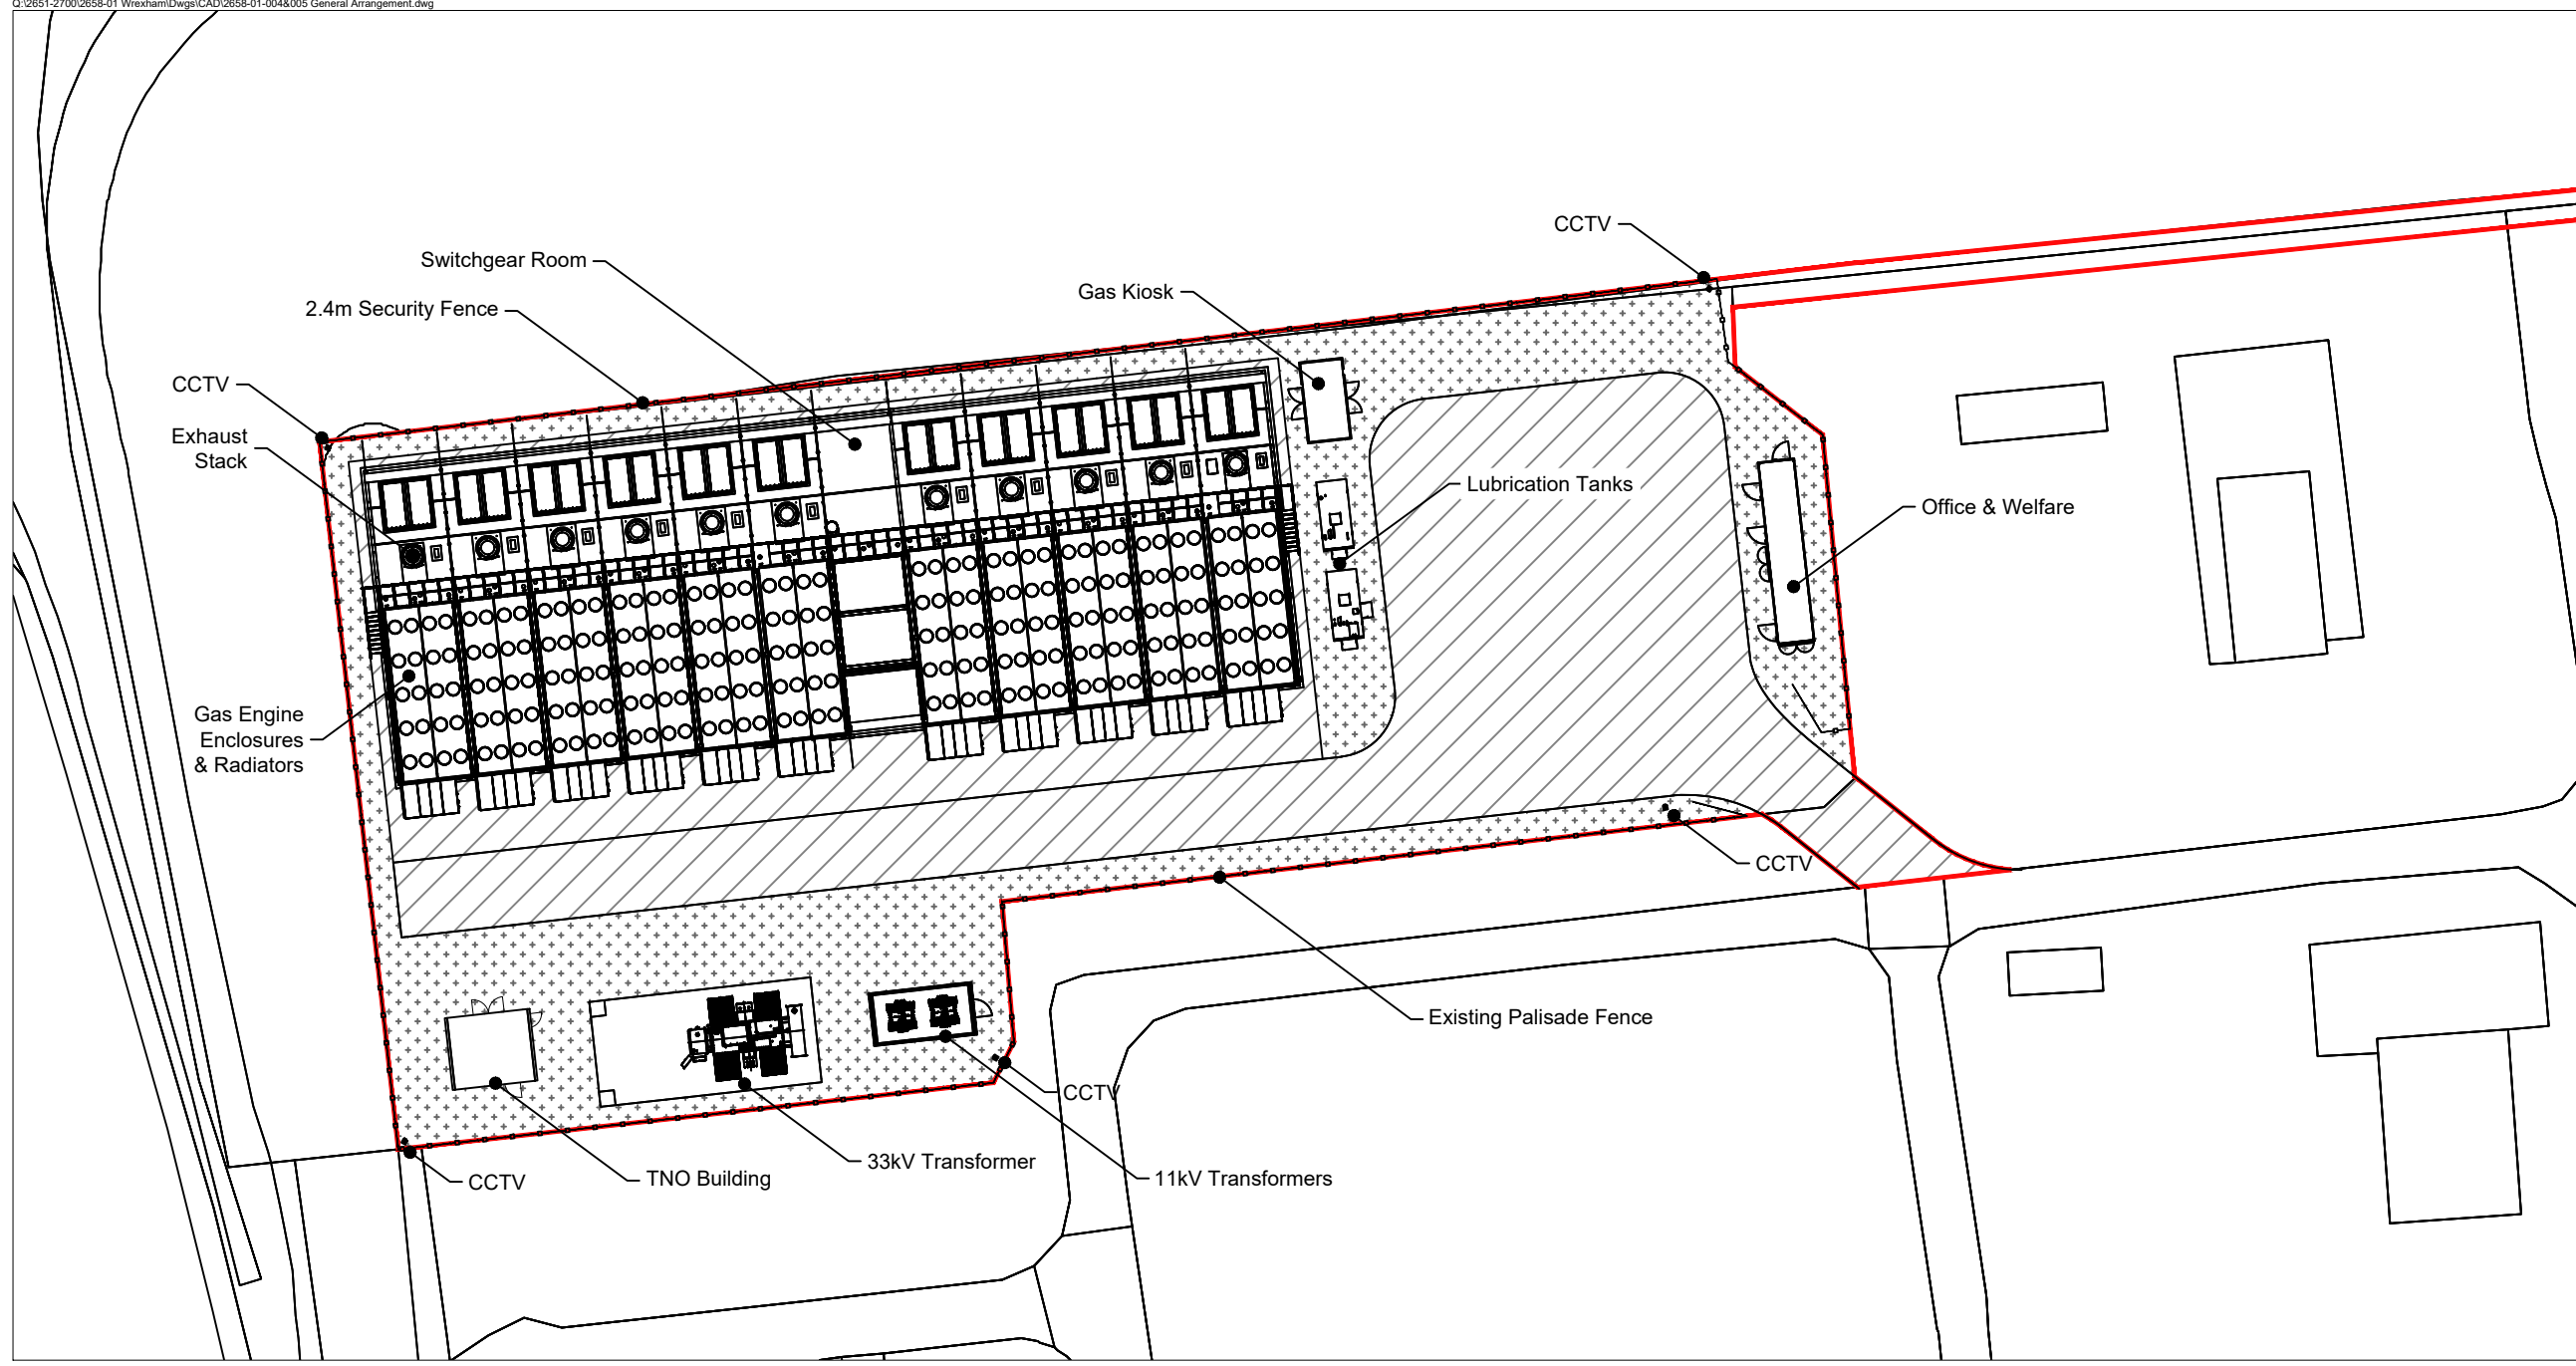
This drawing is the copyright of AXIS P.E.D Limited and may not be loaned, copied or reproduced in any way - or used for any offer, quote, tender or construction purposes without written consent of the company to do so

Follow any figured dimensions - do not scale. IF IN DOUBT ASK.

• Revision History • Date

Revision History	Date

-  Application Boundary
-  2.4m Security Fencing
-  Hardstanding
-  Stone Surfacing



Chester Office: Well House Square Brighton Chester CH4 6DH	South Manchester Office: Canalside House 74 Water Lane Wilmslow SK9 5BB	<b>axis</b>
--	---	-------------

client:	HARBOUR ENERGY		
project:	LEGACY		
drawing title:	GENERAL ARRANGEMENT		
date:	February 2020	drawn by:	SM
drawing number:	2658-01-004	checked:	PR
scale(s):	1:500@A3	status:	--
		rev:	

planning environment design