

# Woodland & Countryside

Land to the east of the A48 and Land to the south west of Tycroes - DNS Ref.No. 3227364

SCALE : 1 : 2500 @ A3 DATE : 07-Apr-20





PLAN TITLE: TREE PROTECTION CABLE(CENTRAL)  
PLAN REF: WCM/SSR/S/HH/T/TPP/C/C/1

Map data shown may contain Ordnance Survey © products supplied by  
Pear Technology Services Ltd; Email: [redacted]  
© Crown Copyright and database rights from date shown above  
Ordnance Survey © licence number 100023148



## LEGEND

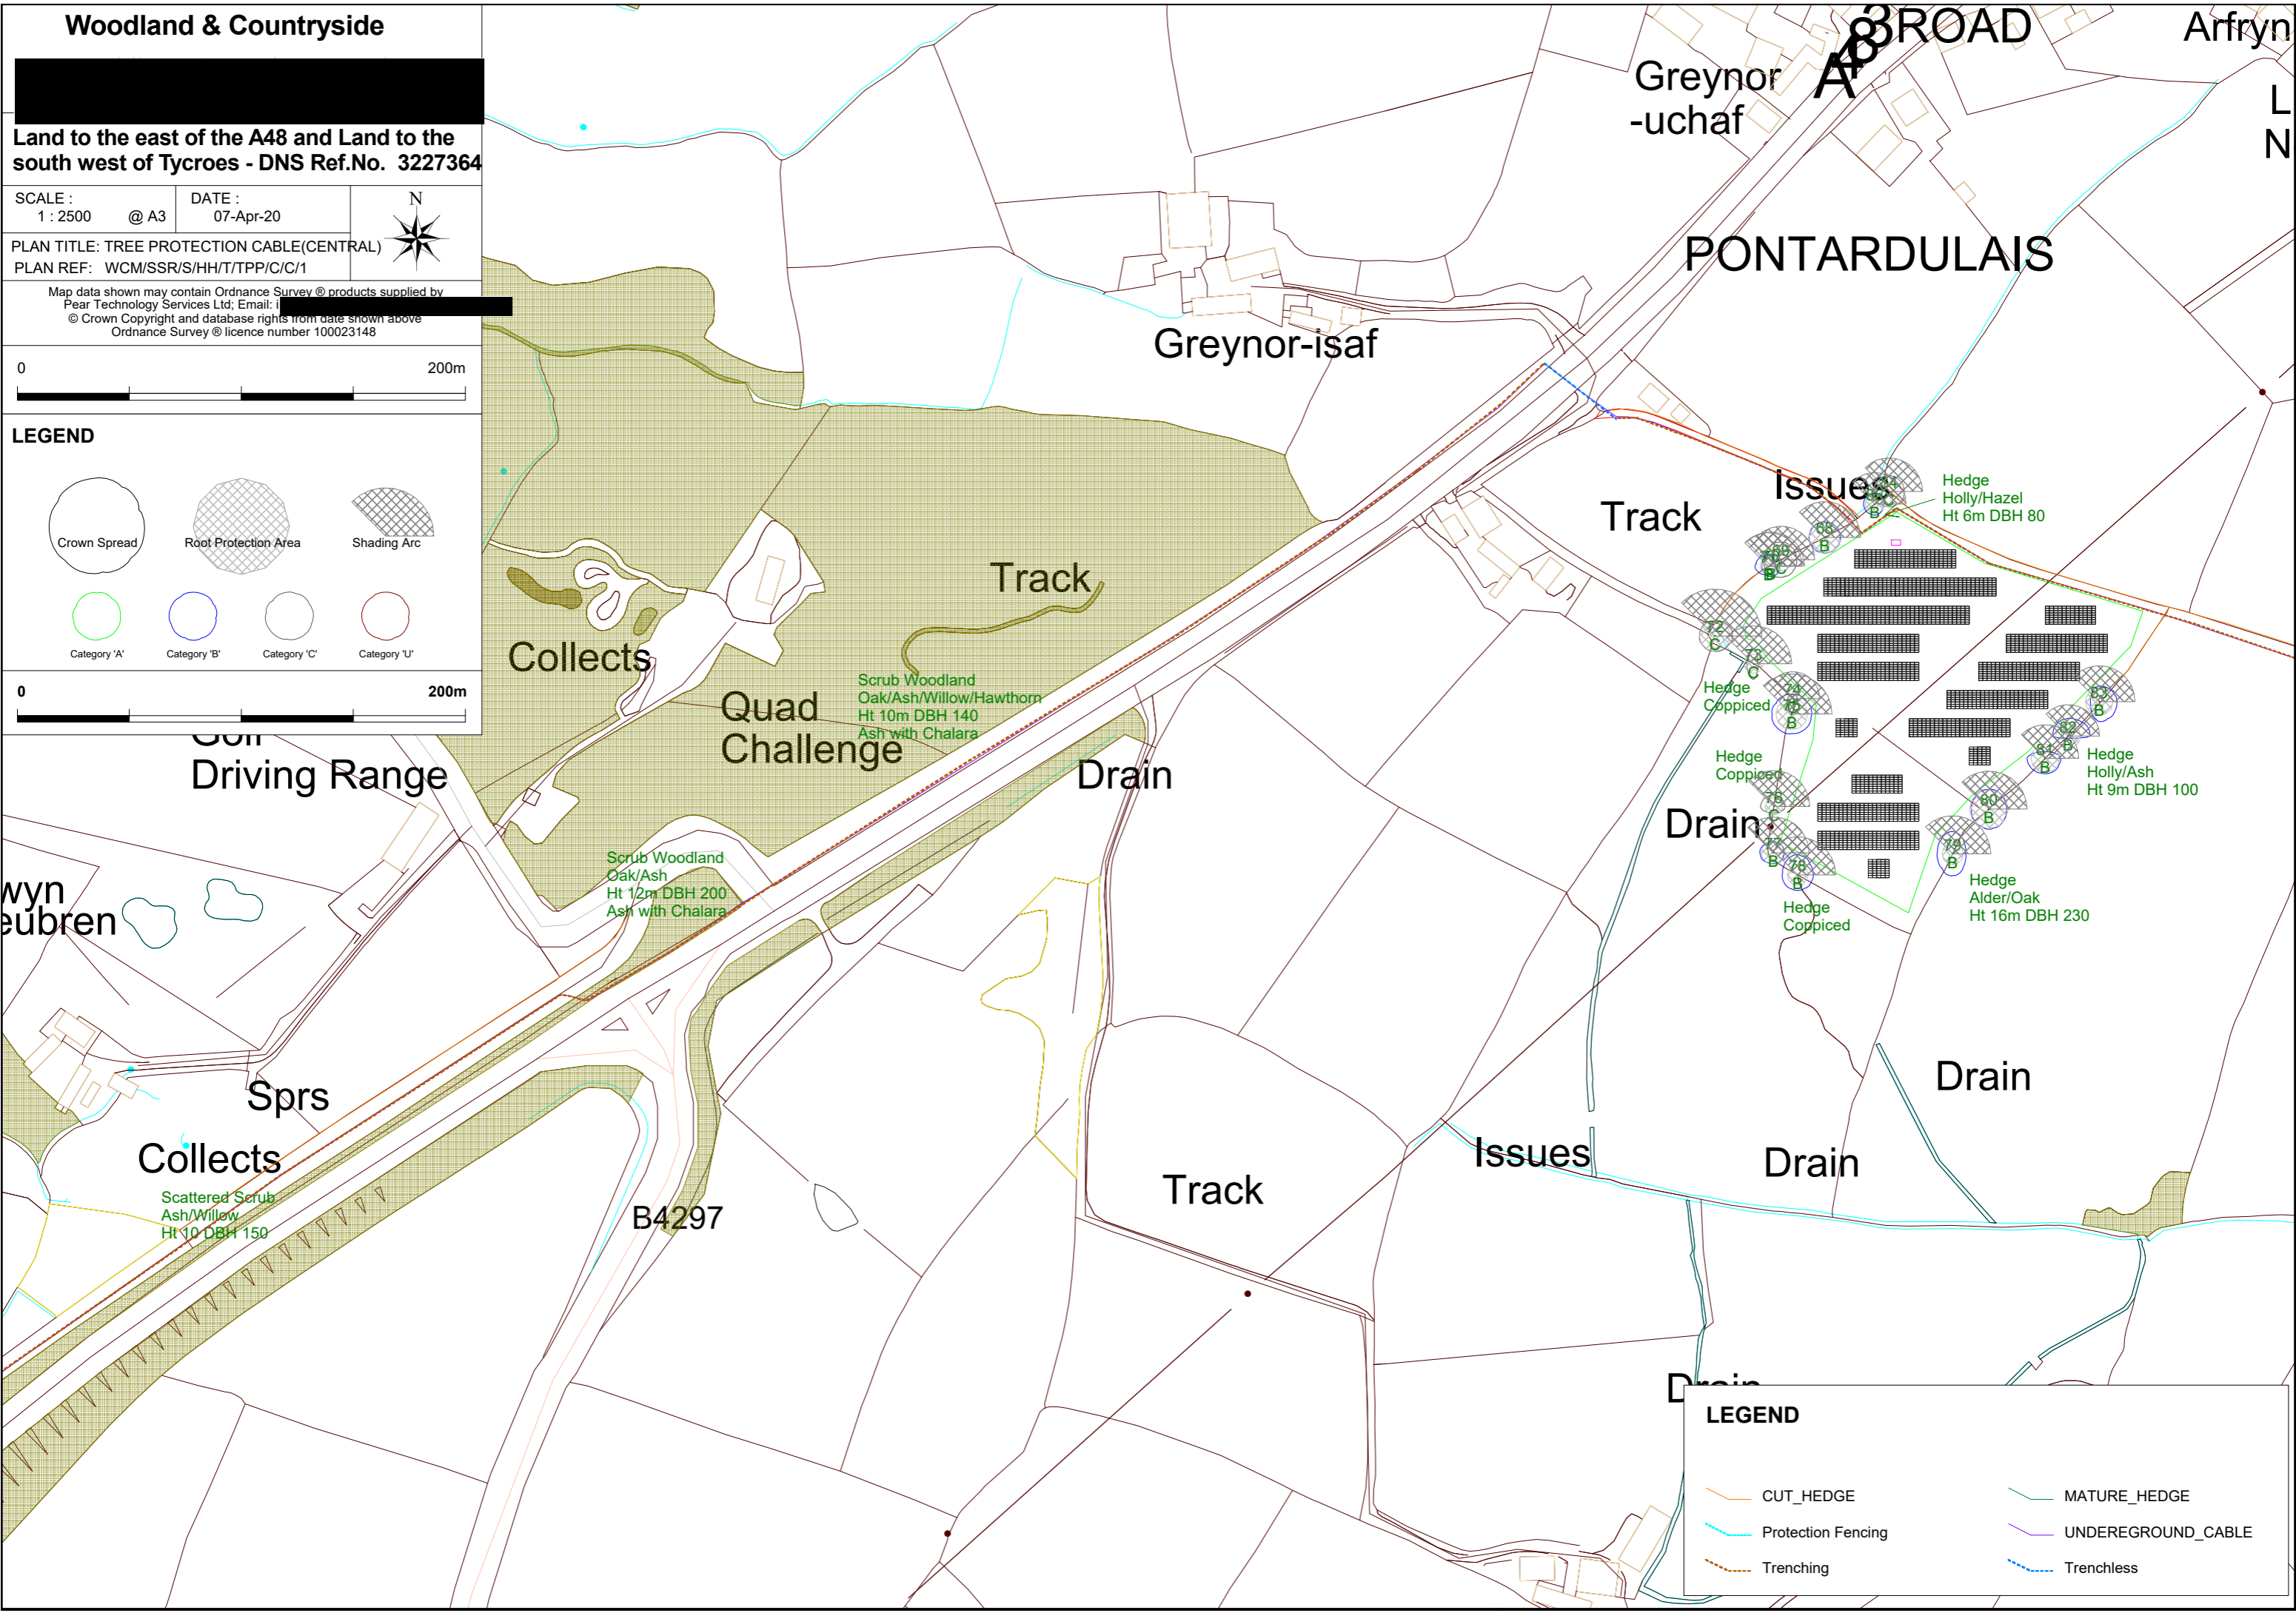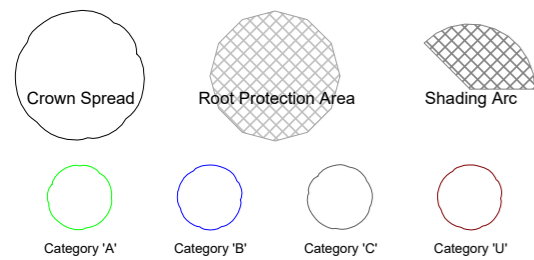

### LEGEND

CUT_HEDGE	MATURE_HEDGE
Protection Fencing	UNDERGROUND_CABLE
Trenching	Trenchless