

- Root Protection Area (RPA)
- Tree Stem
- Canopy Spread (m)
- Category A - Trees of high quality
- Category B - Trees of moderate quality
- Category C - Trees of low quality
- Category U - Trees of poor quality

This drawing is copyright of UEC and may not be reproduced or amended except by written permission. No liability will be accepted for amendments made by other persons.  
All dimensions to be checked on site and the arboriculturist notified of any discrepancies prior to commencement.  
**Do not scale.**  
Urban Environmental Consultancy Ltd © 2020

**Client:** GP Planning Ltd


**Site:** Newlands Road, Cardiff

**Title:** Tree Constraints Plan

**Drawn:** SO **Date:** Jan 2021 **Scale:** 1/250 @ A0



**Plan Ref:** 180121\_0007\_TCP\_V1 **DWG No:** 001

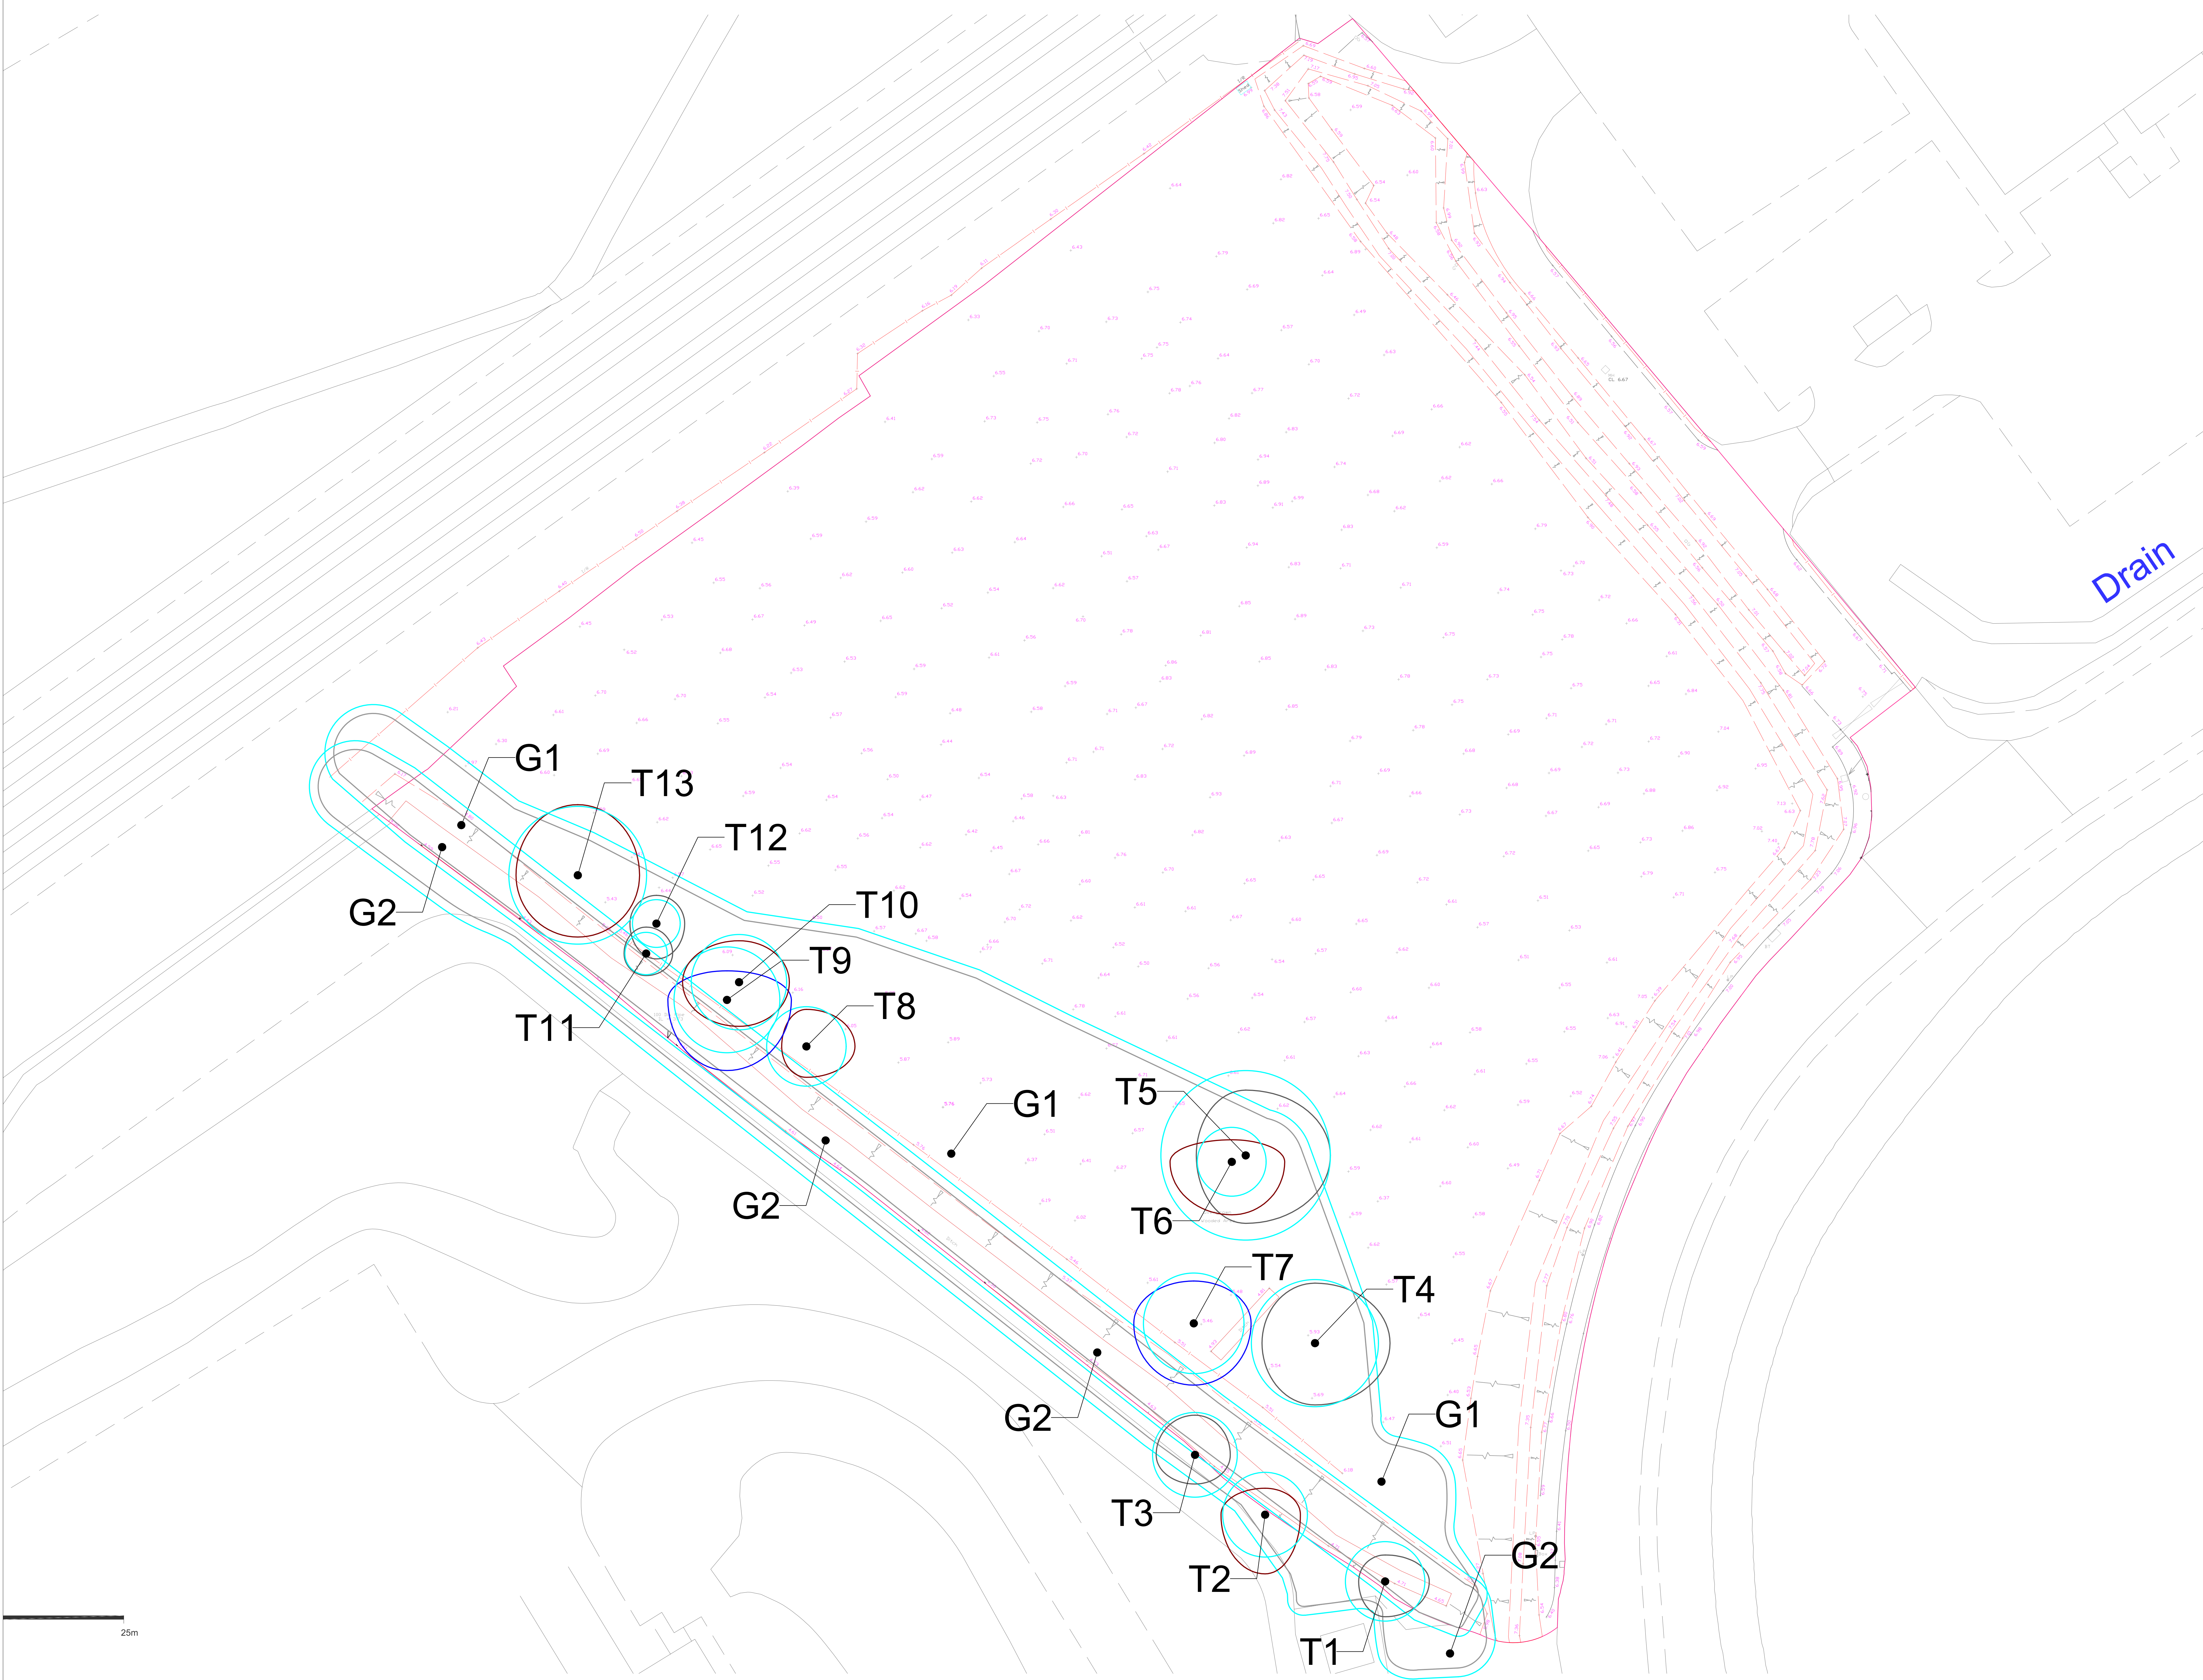

25m

- LEGEND**
- Ownership boundary
  - Fence lines