



SOUTHERN ELEVATION

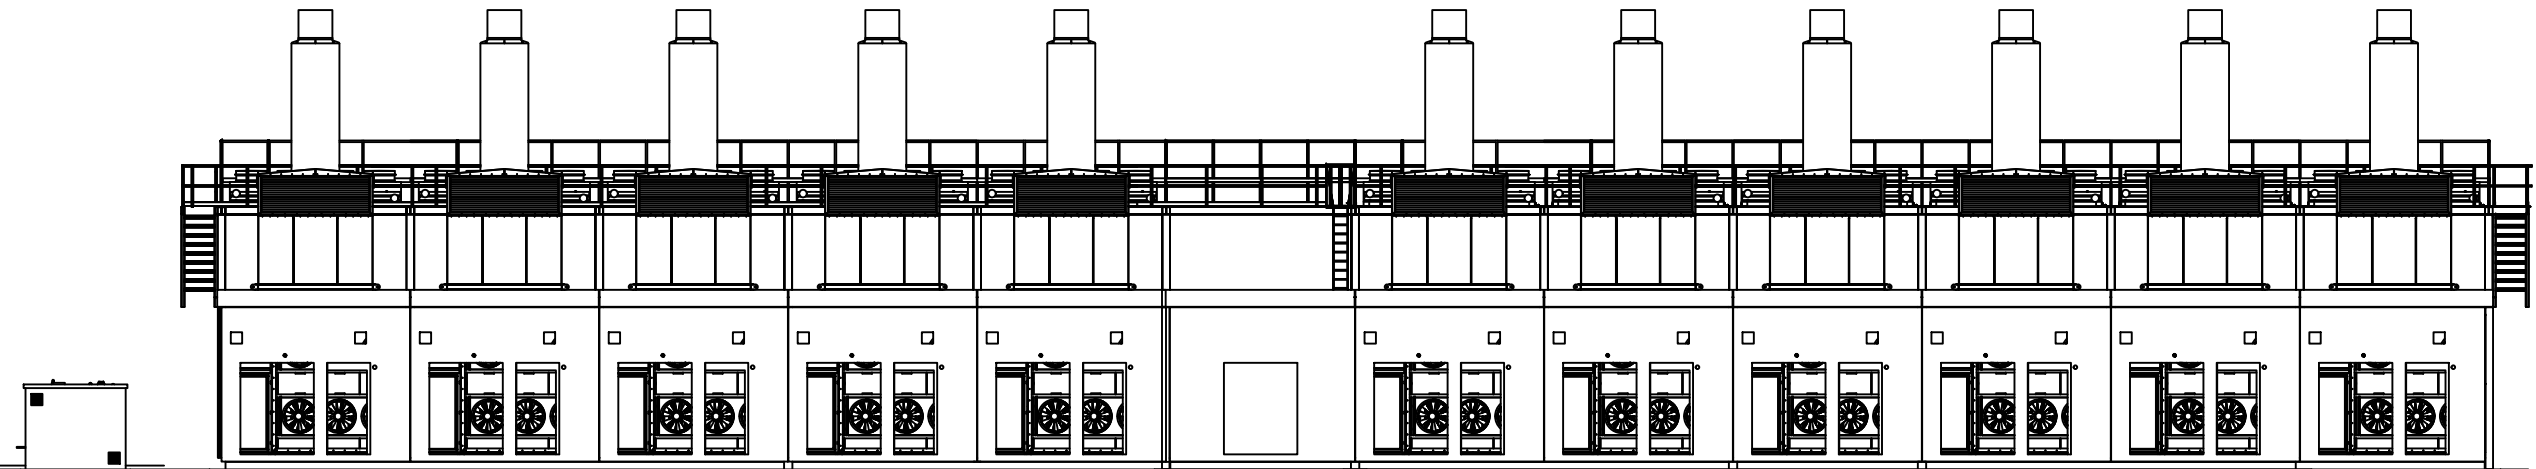

NORTHERN ELEVATION

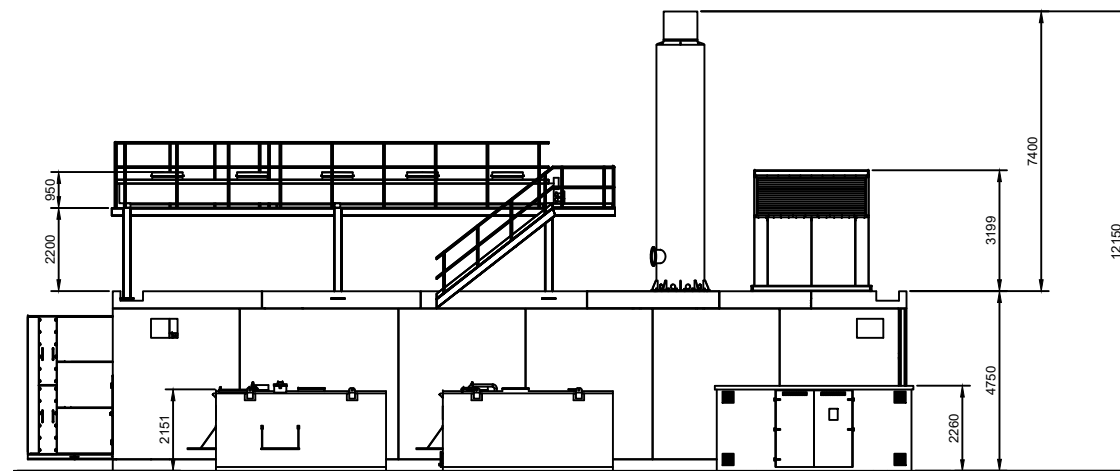

EASTERN ELEVATION

